
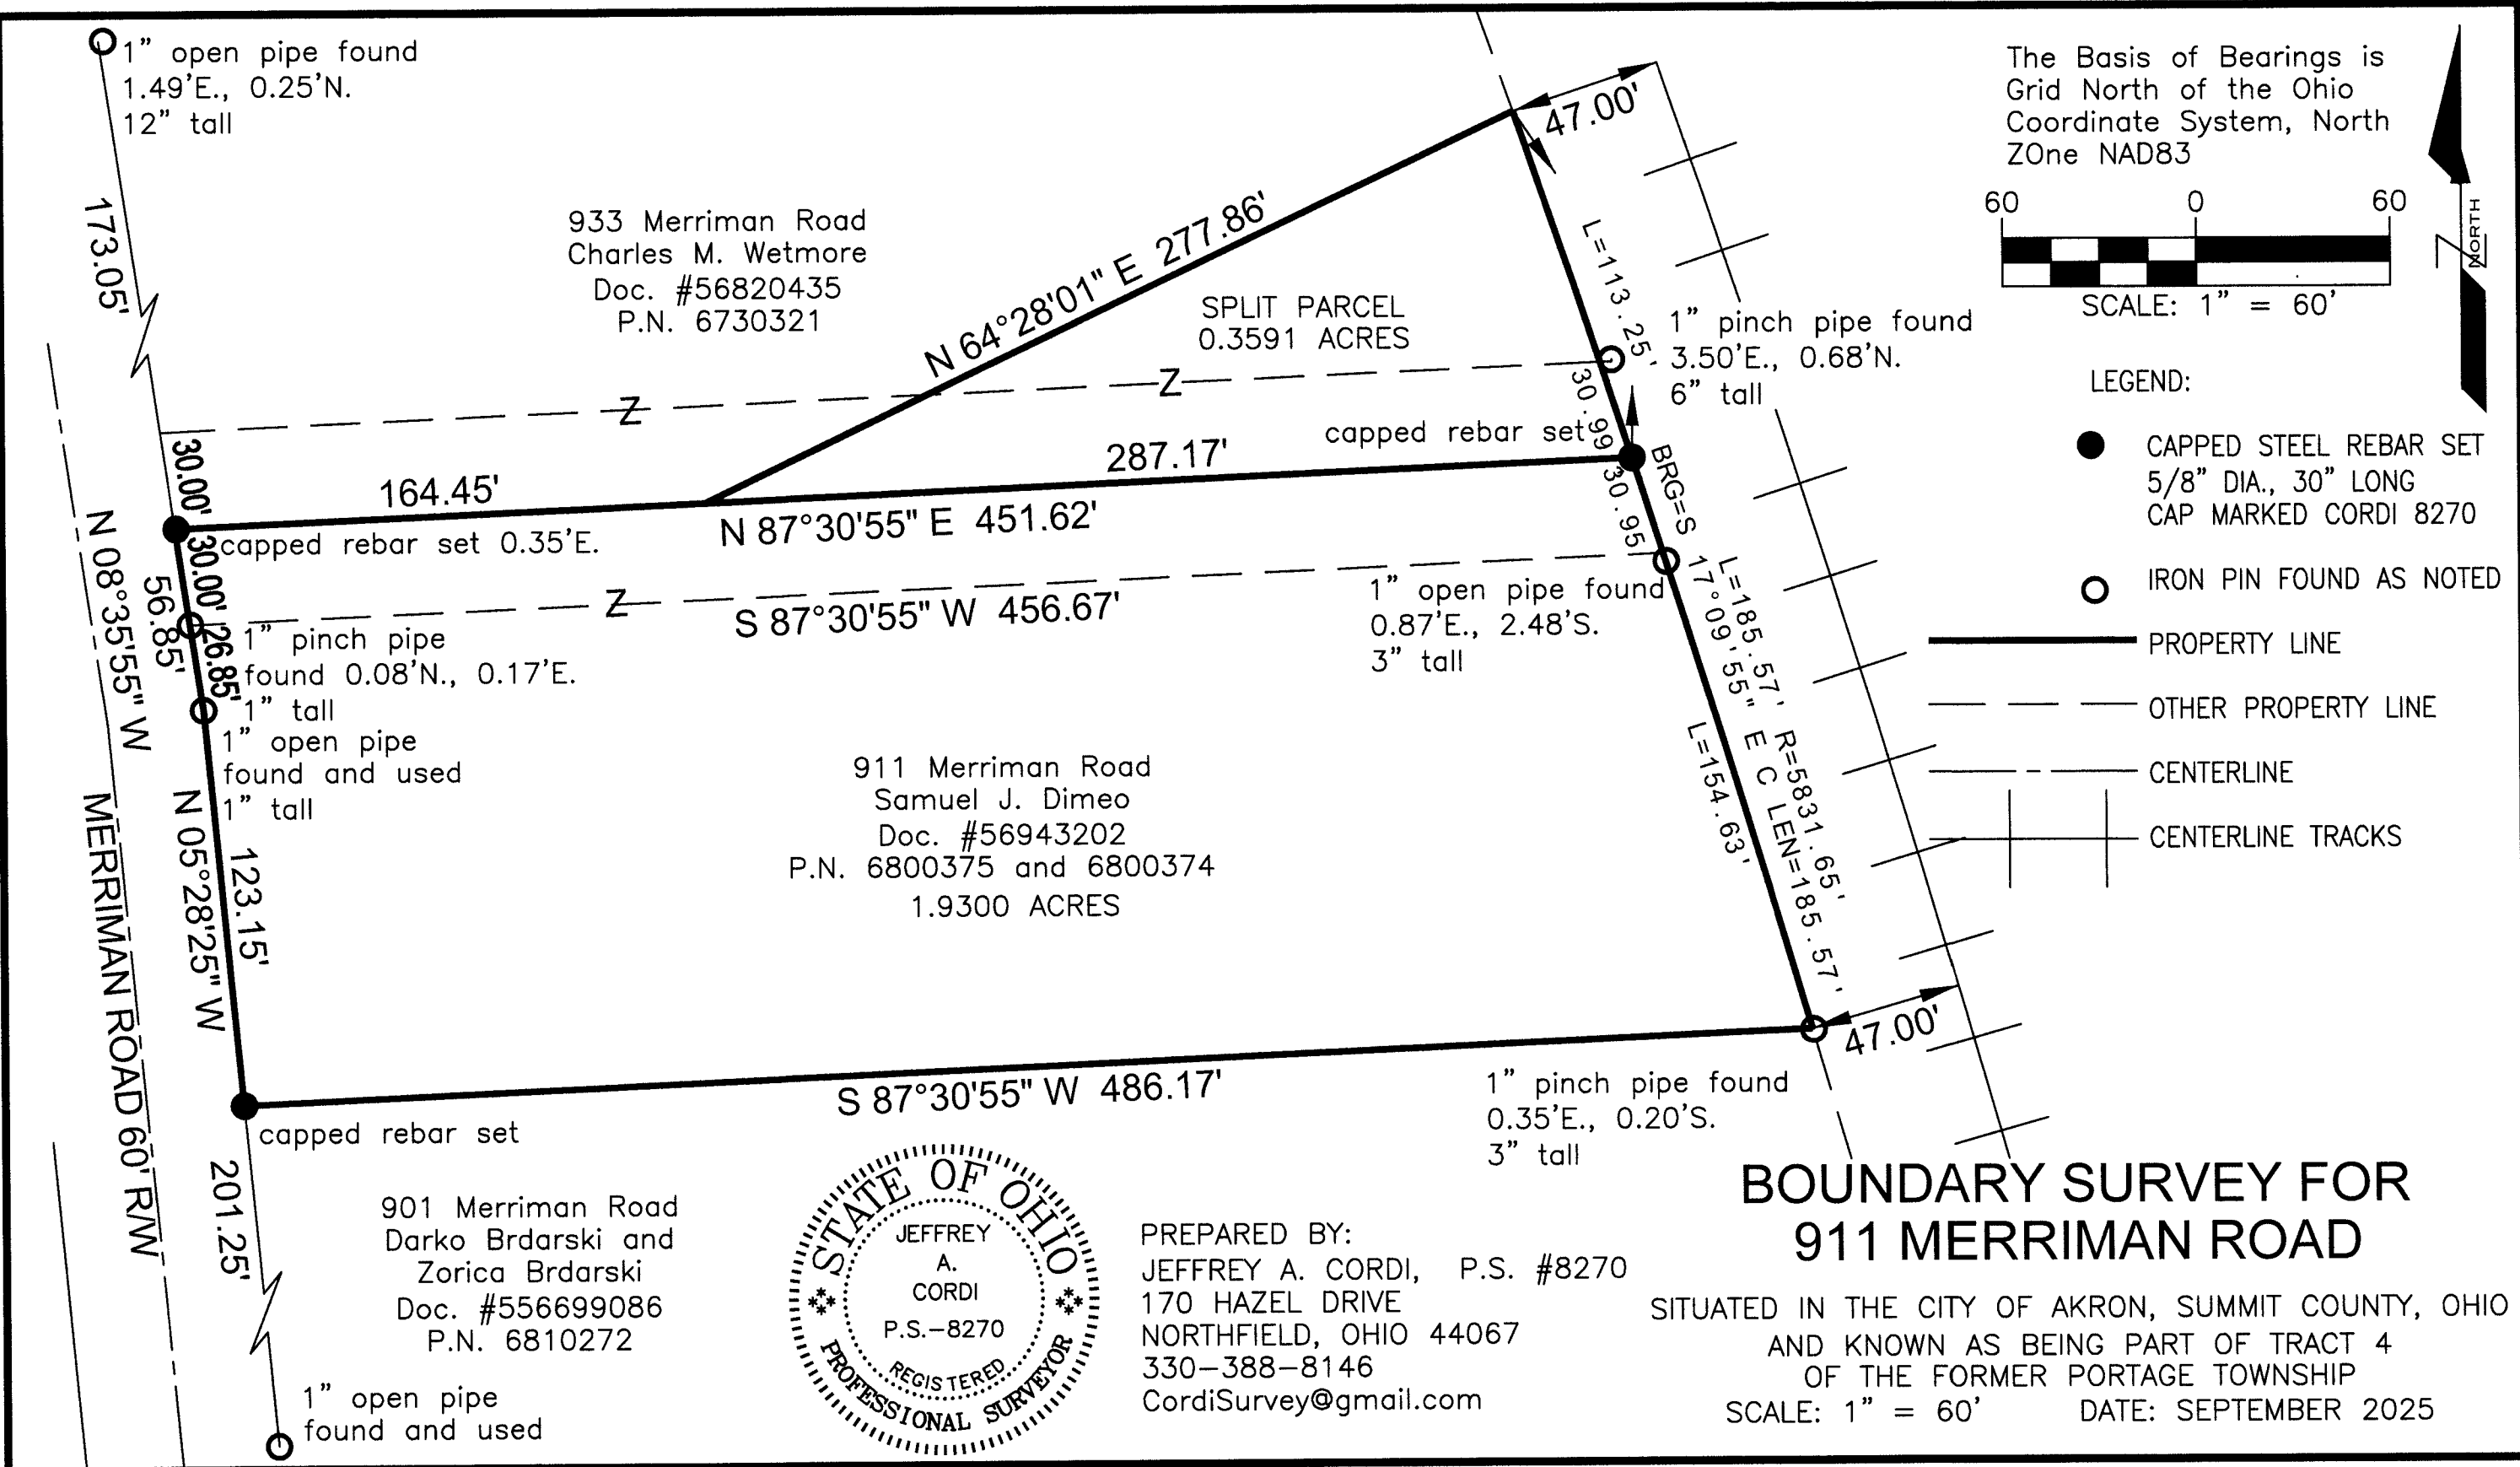
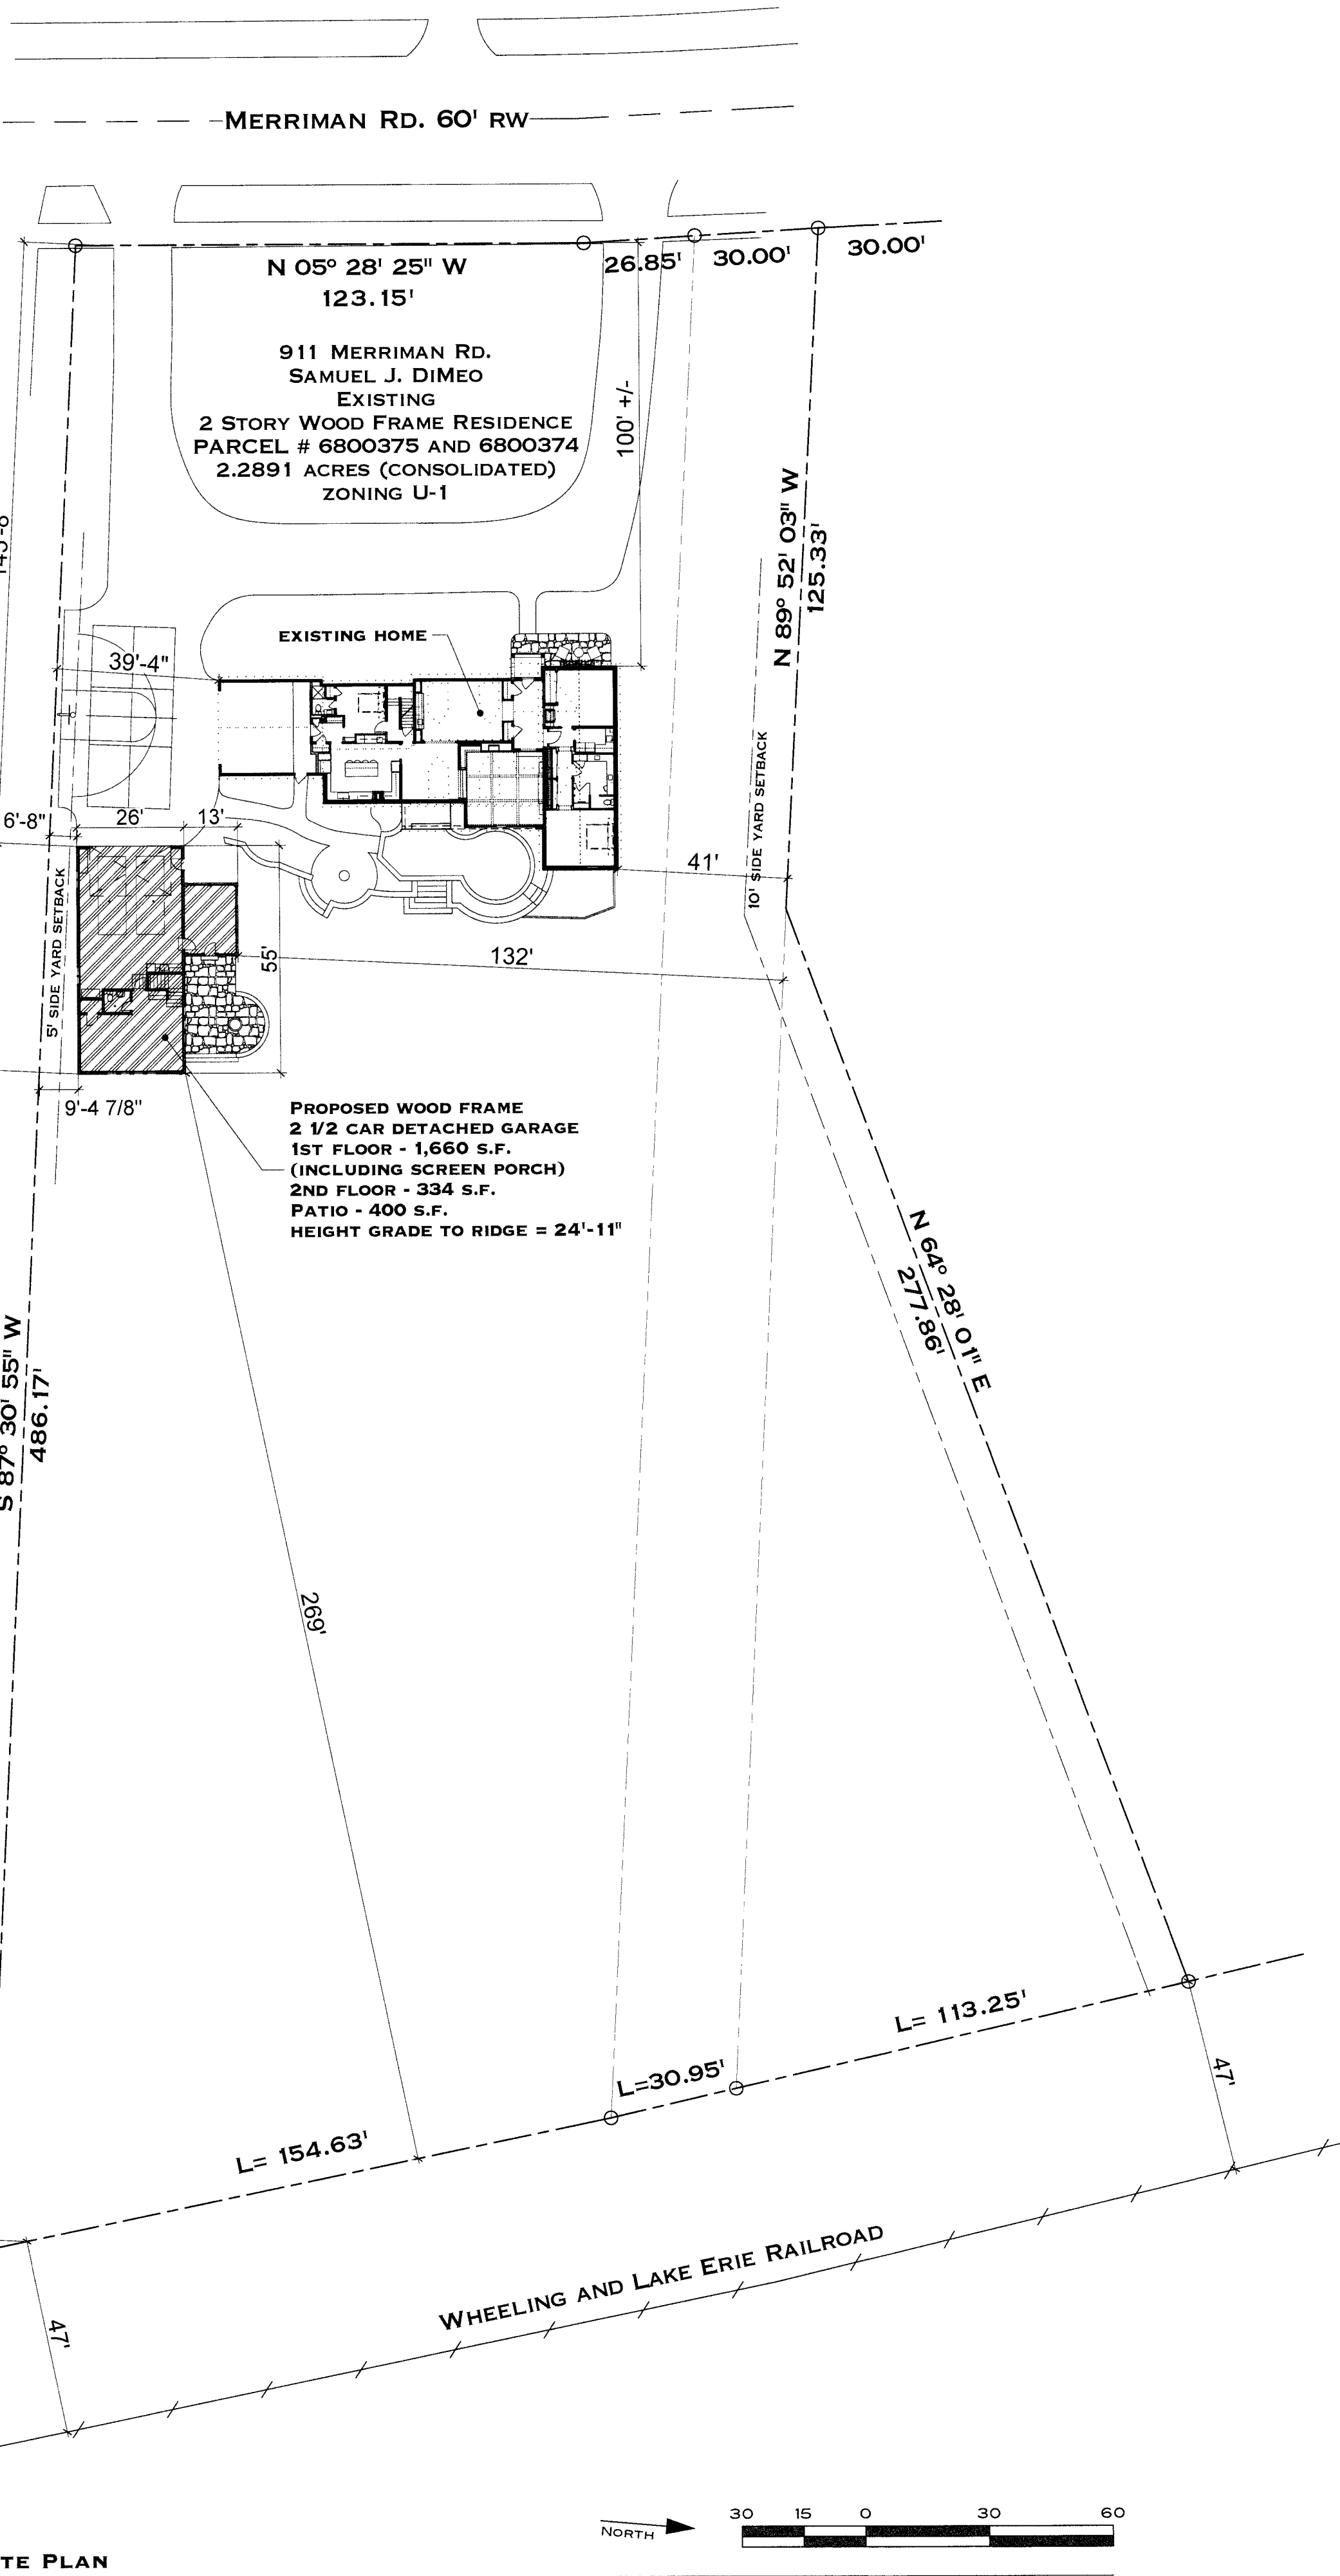


THE DIMEO RESIDENCE

911 MERRIMAN RD.
AKRON, OH 44303

DESIGN BY
CLARKE DESIGN
PO BOX 439
PENINSULA, OH 44264
PH - 330.338.8438

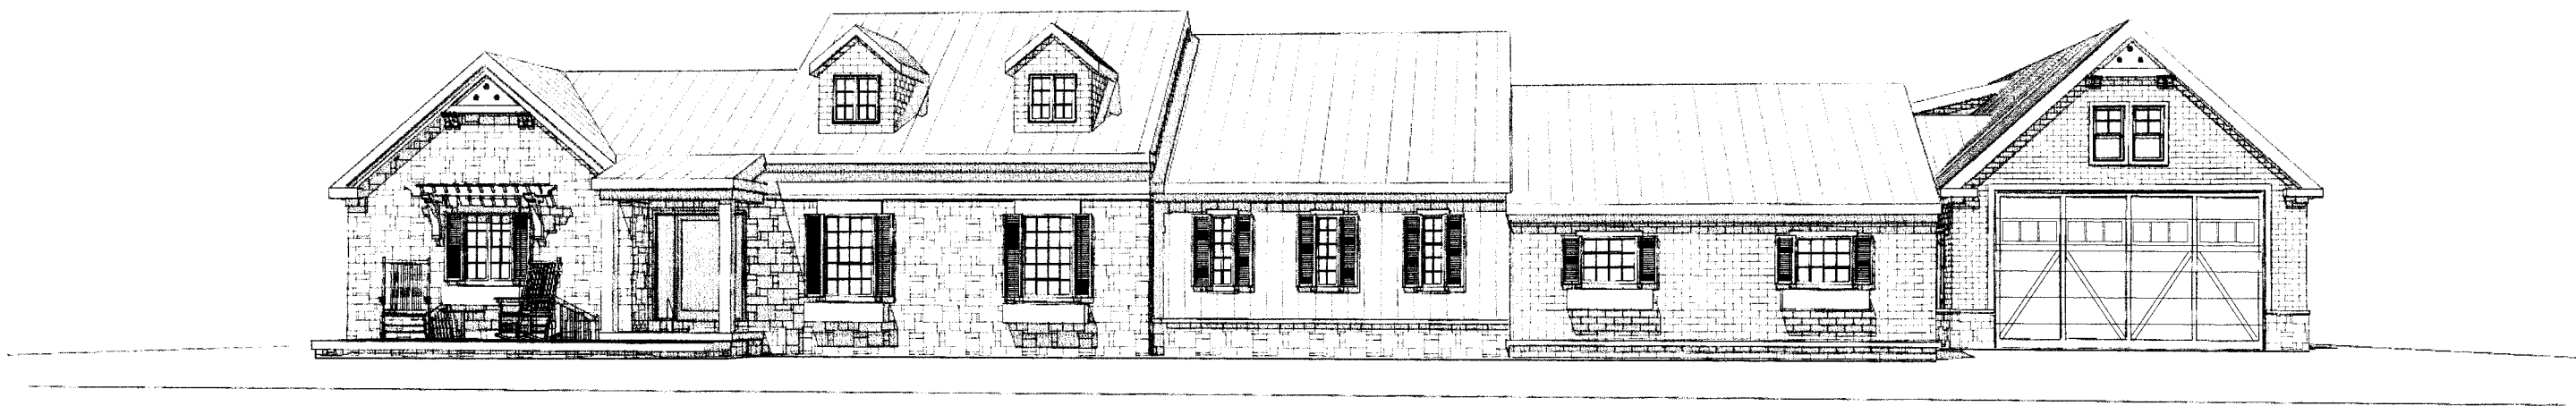


CLARKE DESIGN

PO BOX 439 | 1749 MAIN STREET
PENINSULA, OHIO 44264
V 330.338.8438 F 330.657.4040


THE DIMEO RESIDENCE

911 MERRIMAN RD.
AKRON, OH 44303


DATE	06.26.26	Planning Commission
DRAWN BY		
SCALE		
DiMeo Site Plan		
C1.0		

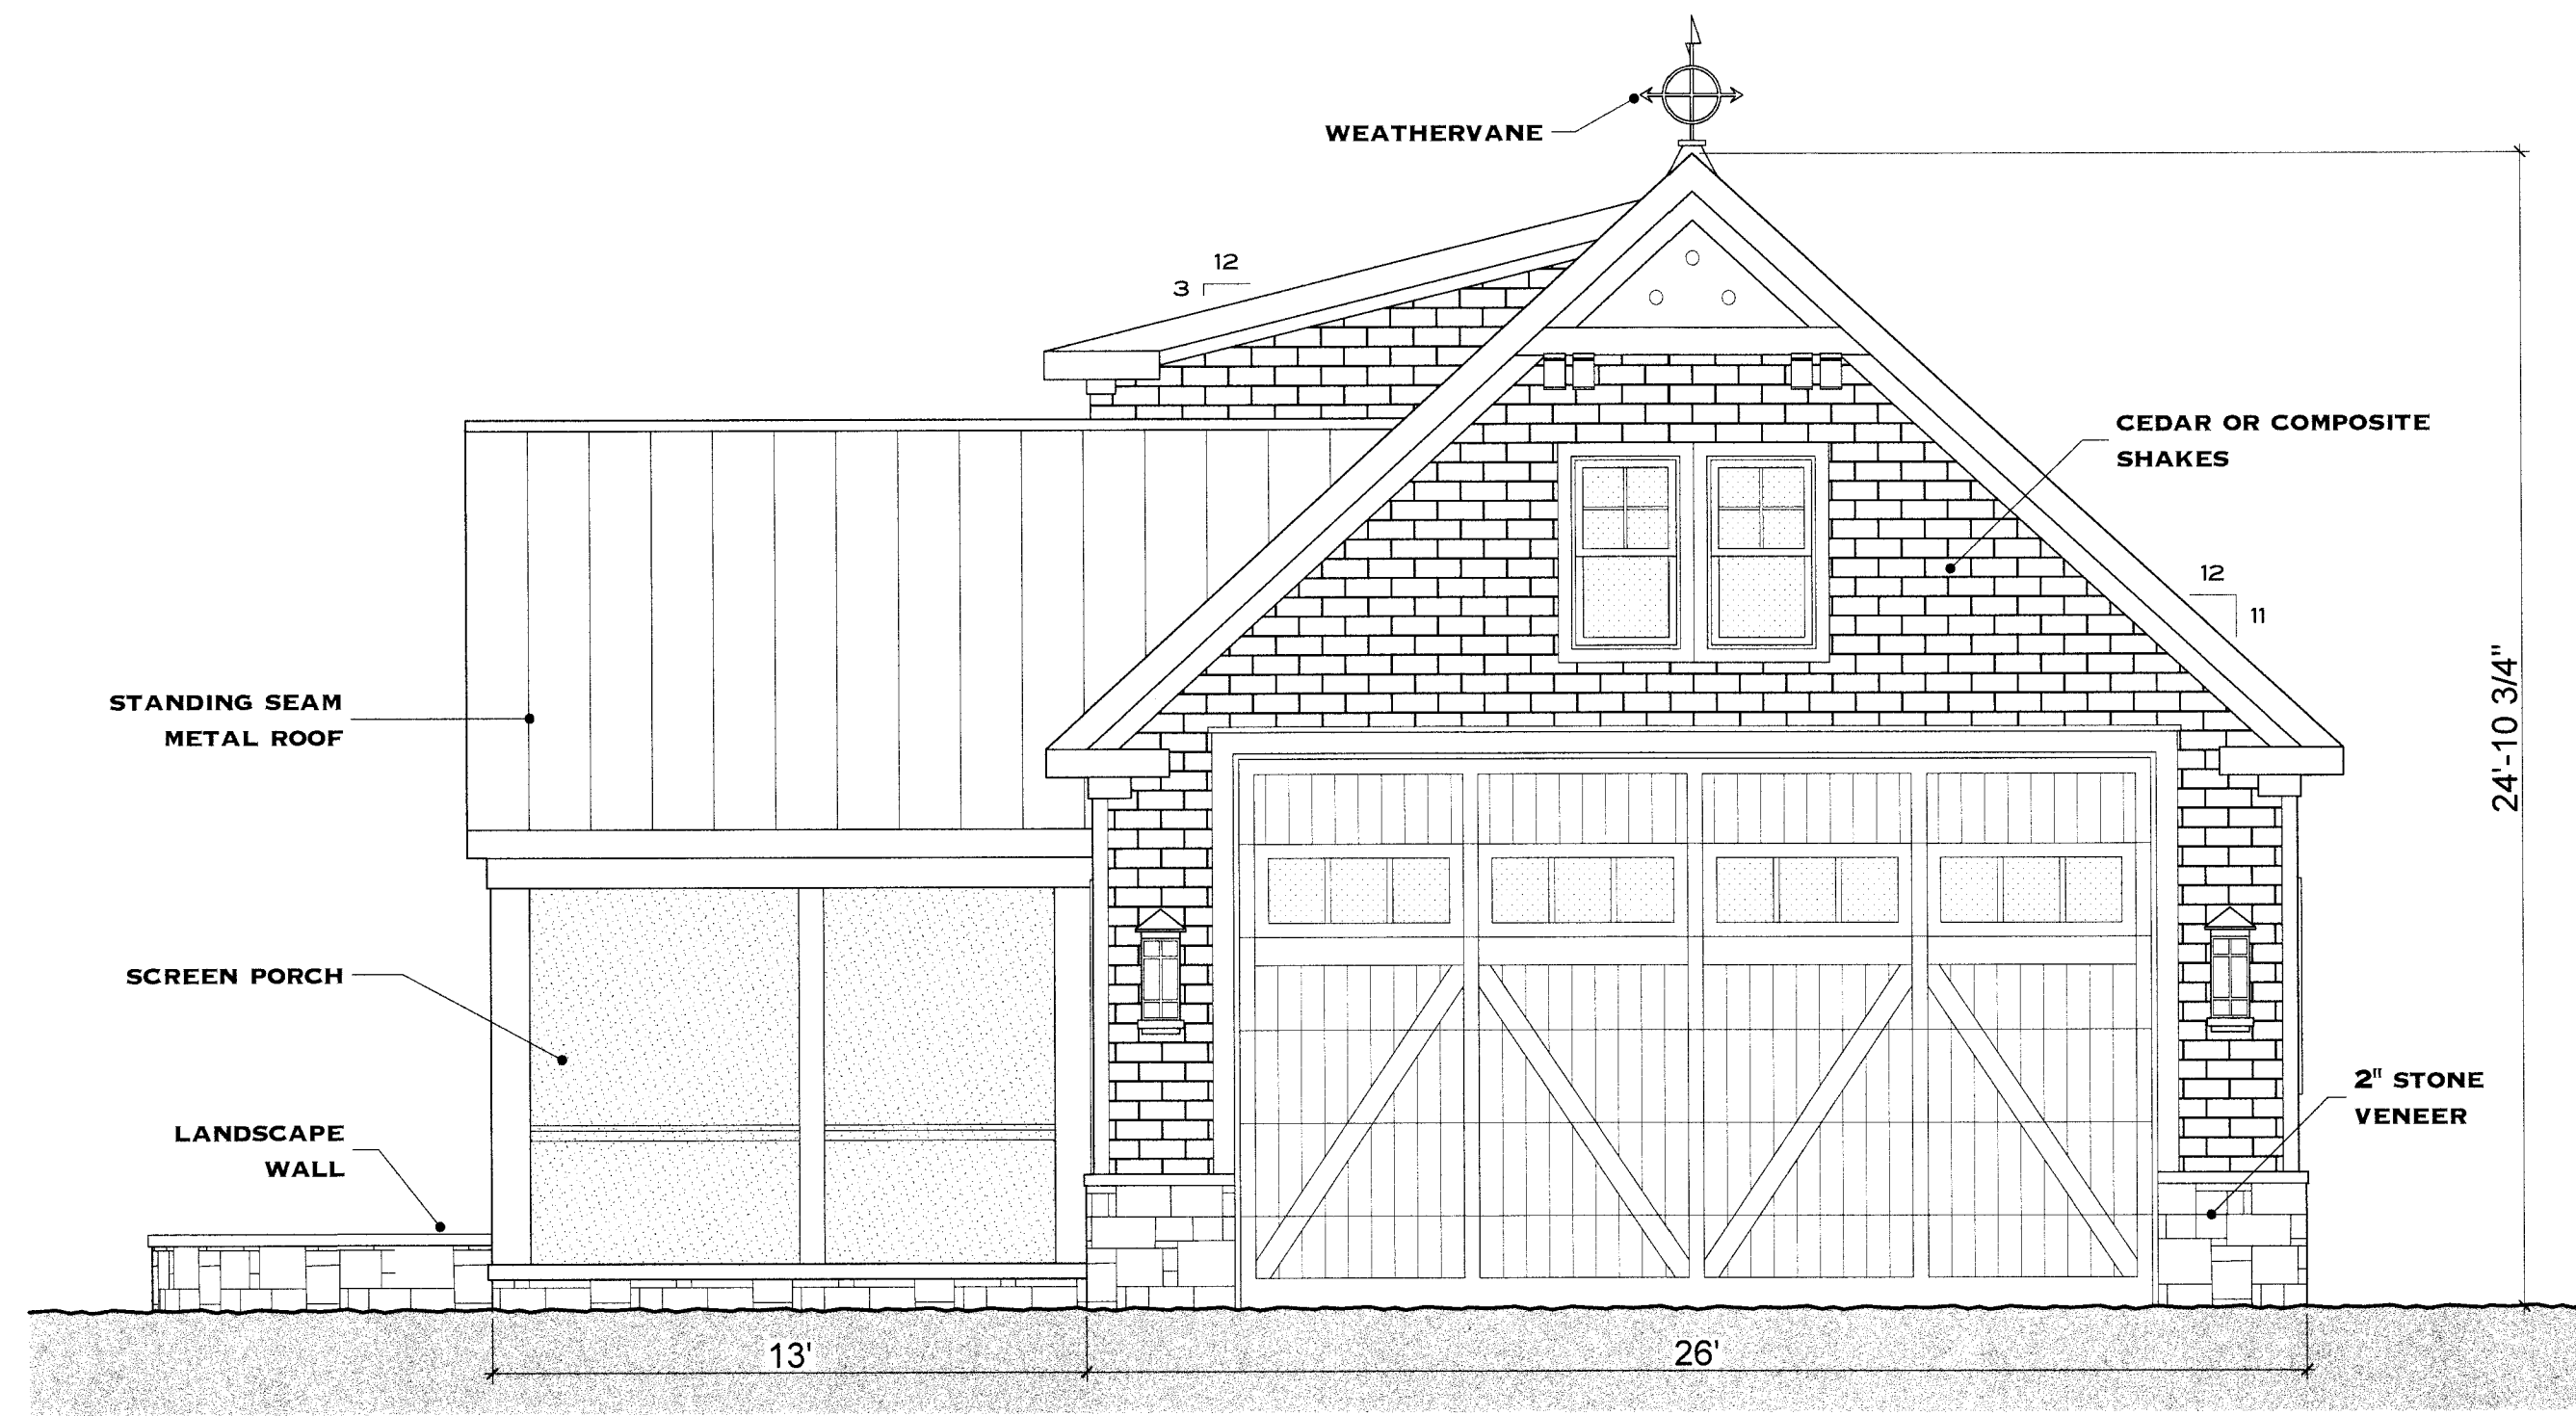

1 DETACHED GARAGE FRONT ELEVATION
SCALE: 1/4" = 1'-0"

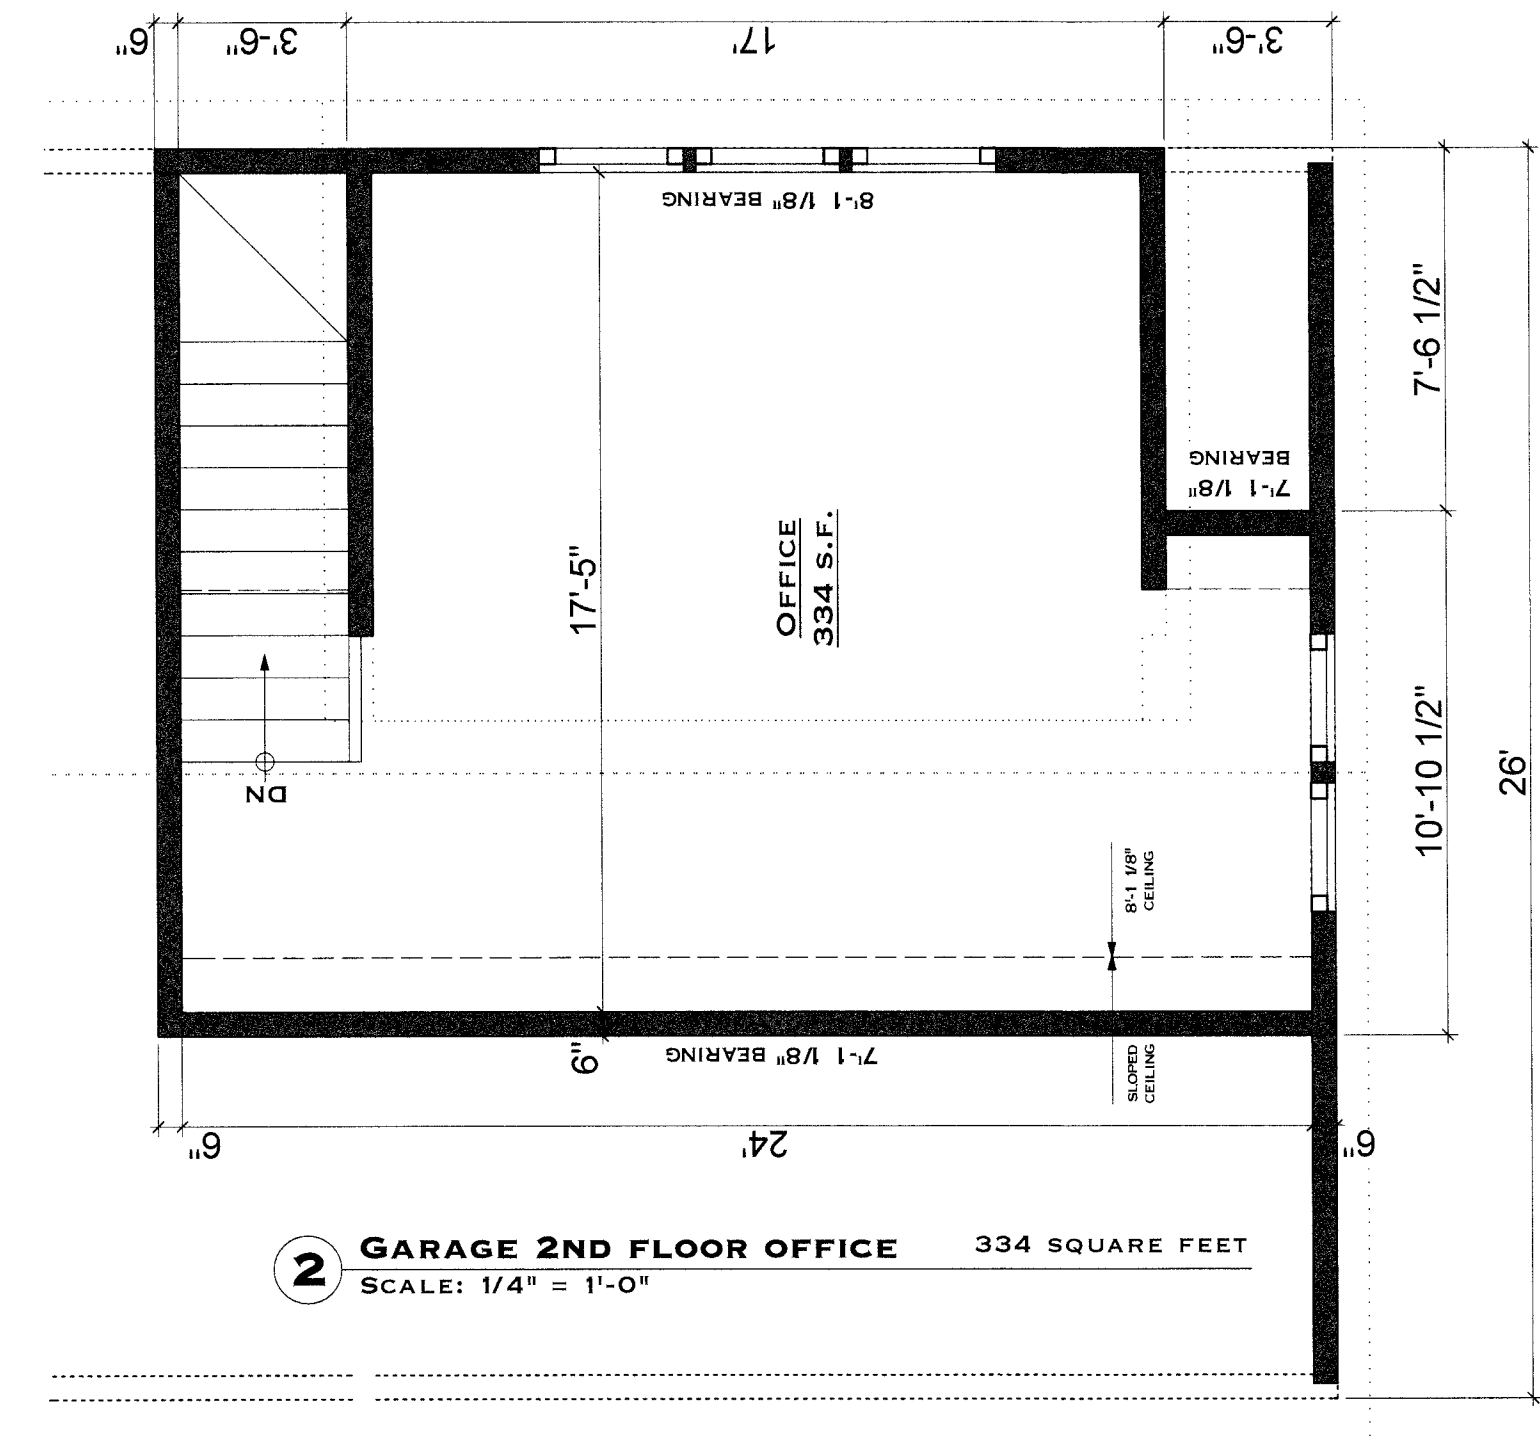

2 GARAGE 2ND FLOOR OFFICE 334 SQUARE FEET
SCALE: 1/4" = 1'-0"

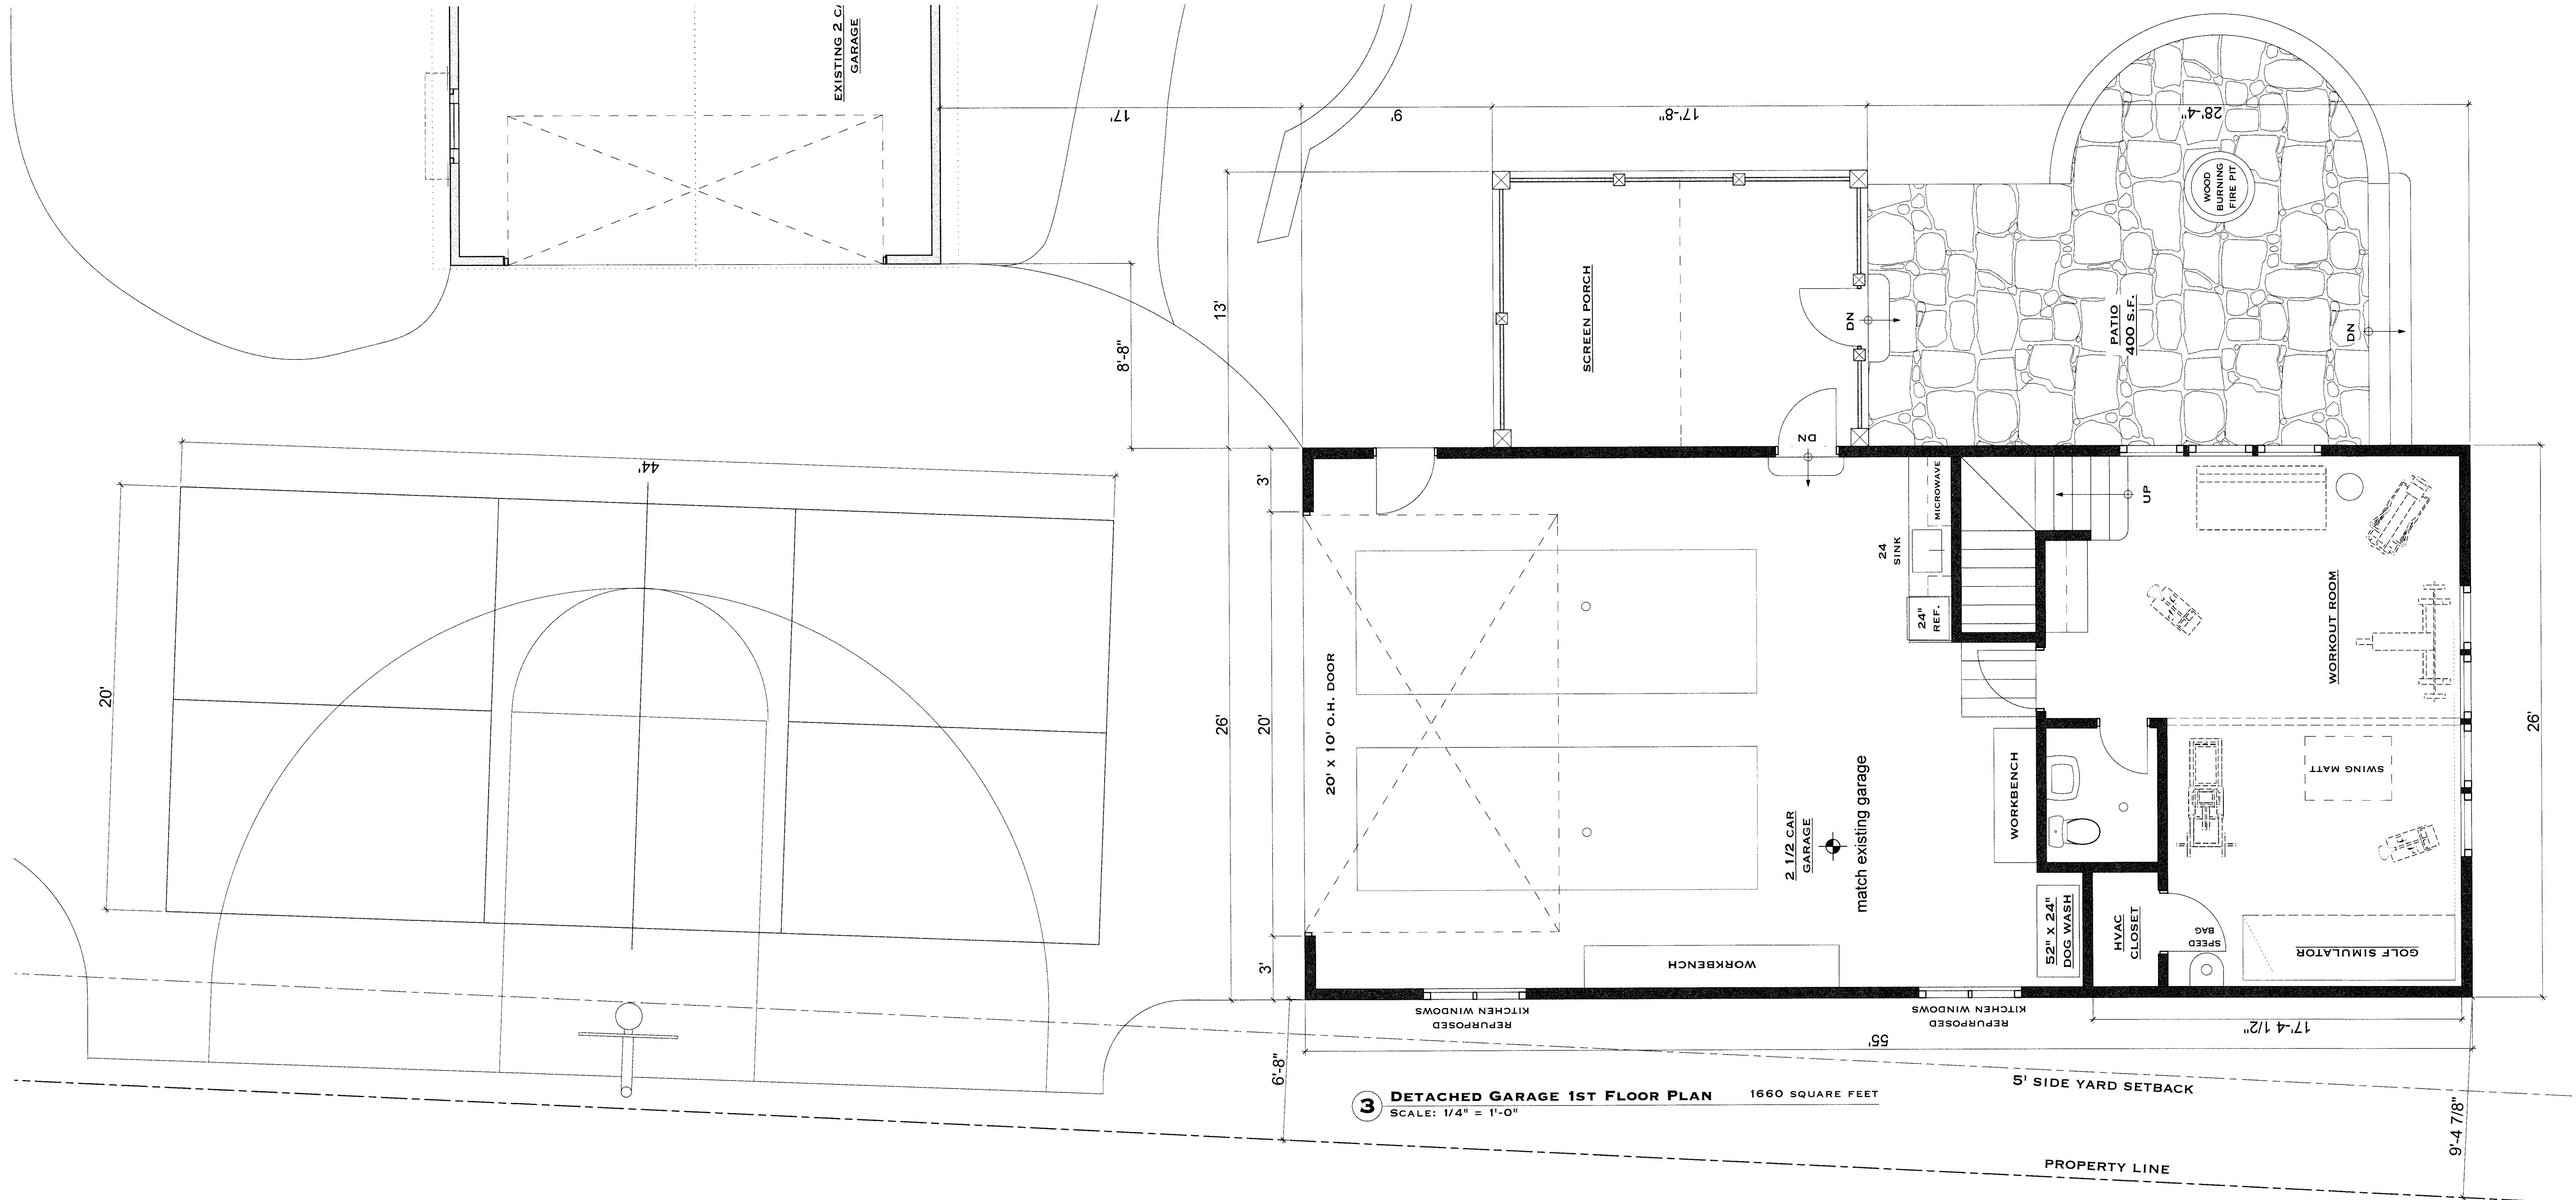

3 DETACHED GARAGE 1ST FLOOR PLAN 1660 SQUARE FEET
SCALE: 1/4" = 1'-0"

THE DIMEO RESIDENCE
9111 MERRIMAN RD.
AKRON, OH 44303

DATE	06.25.26	Planning Commission
DRAWN BY		
SCALE		
Garage Plans, Elevation		

CLARKE DESIGN
P.O. BOX 439 | 1749 MAIN STREET
PENINSULA, OHIO 44264
v 330.338.8438 f 330.657.4040