


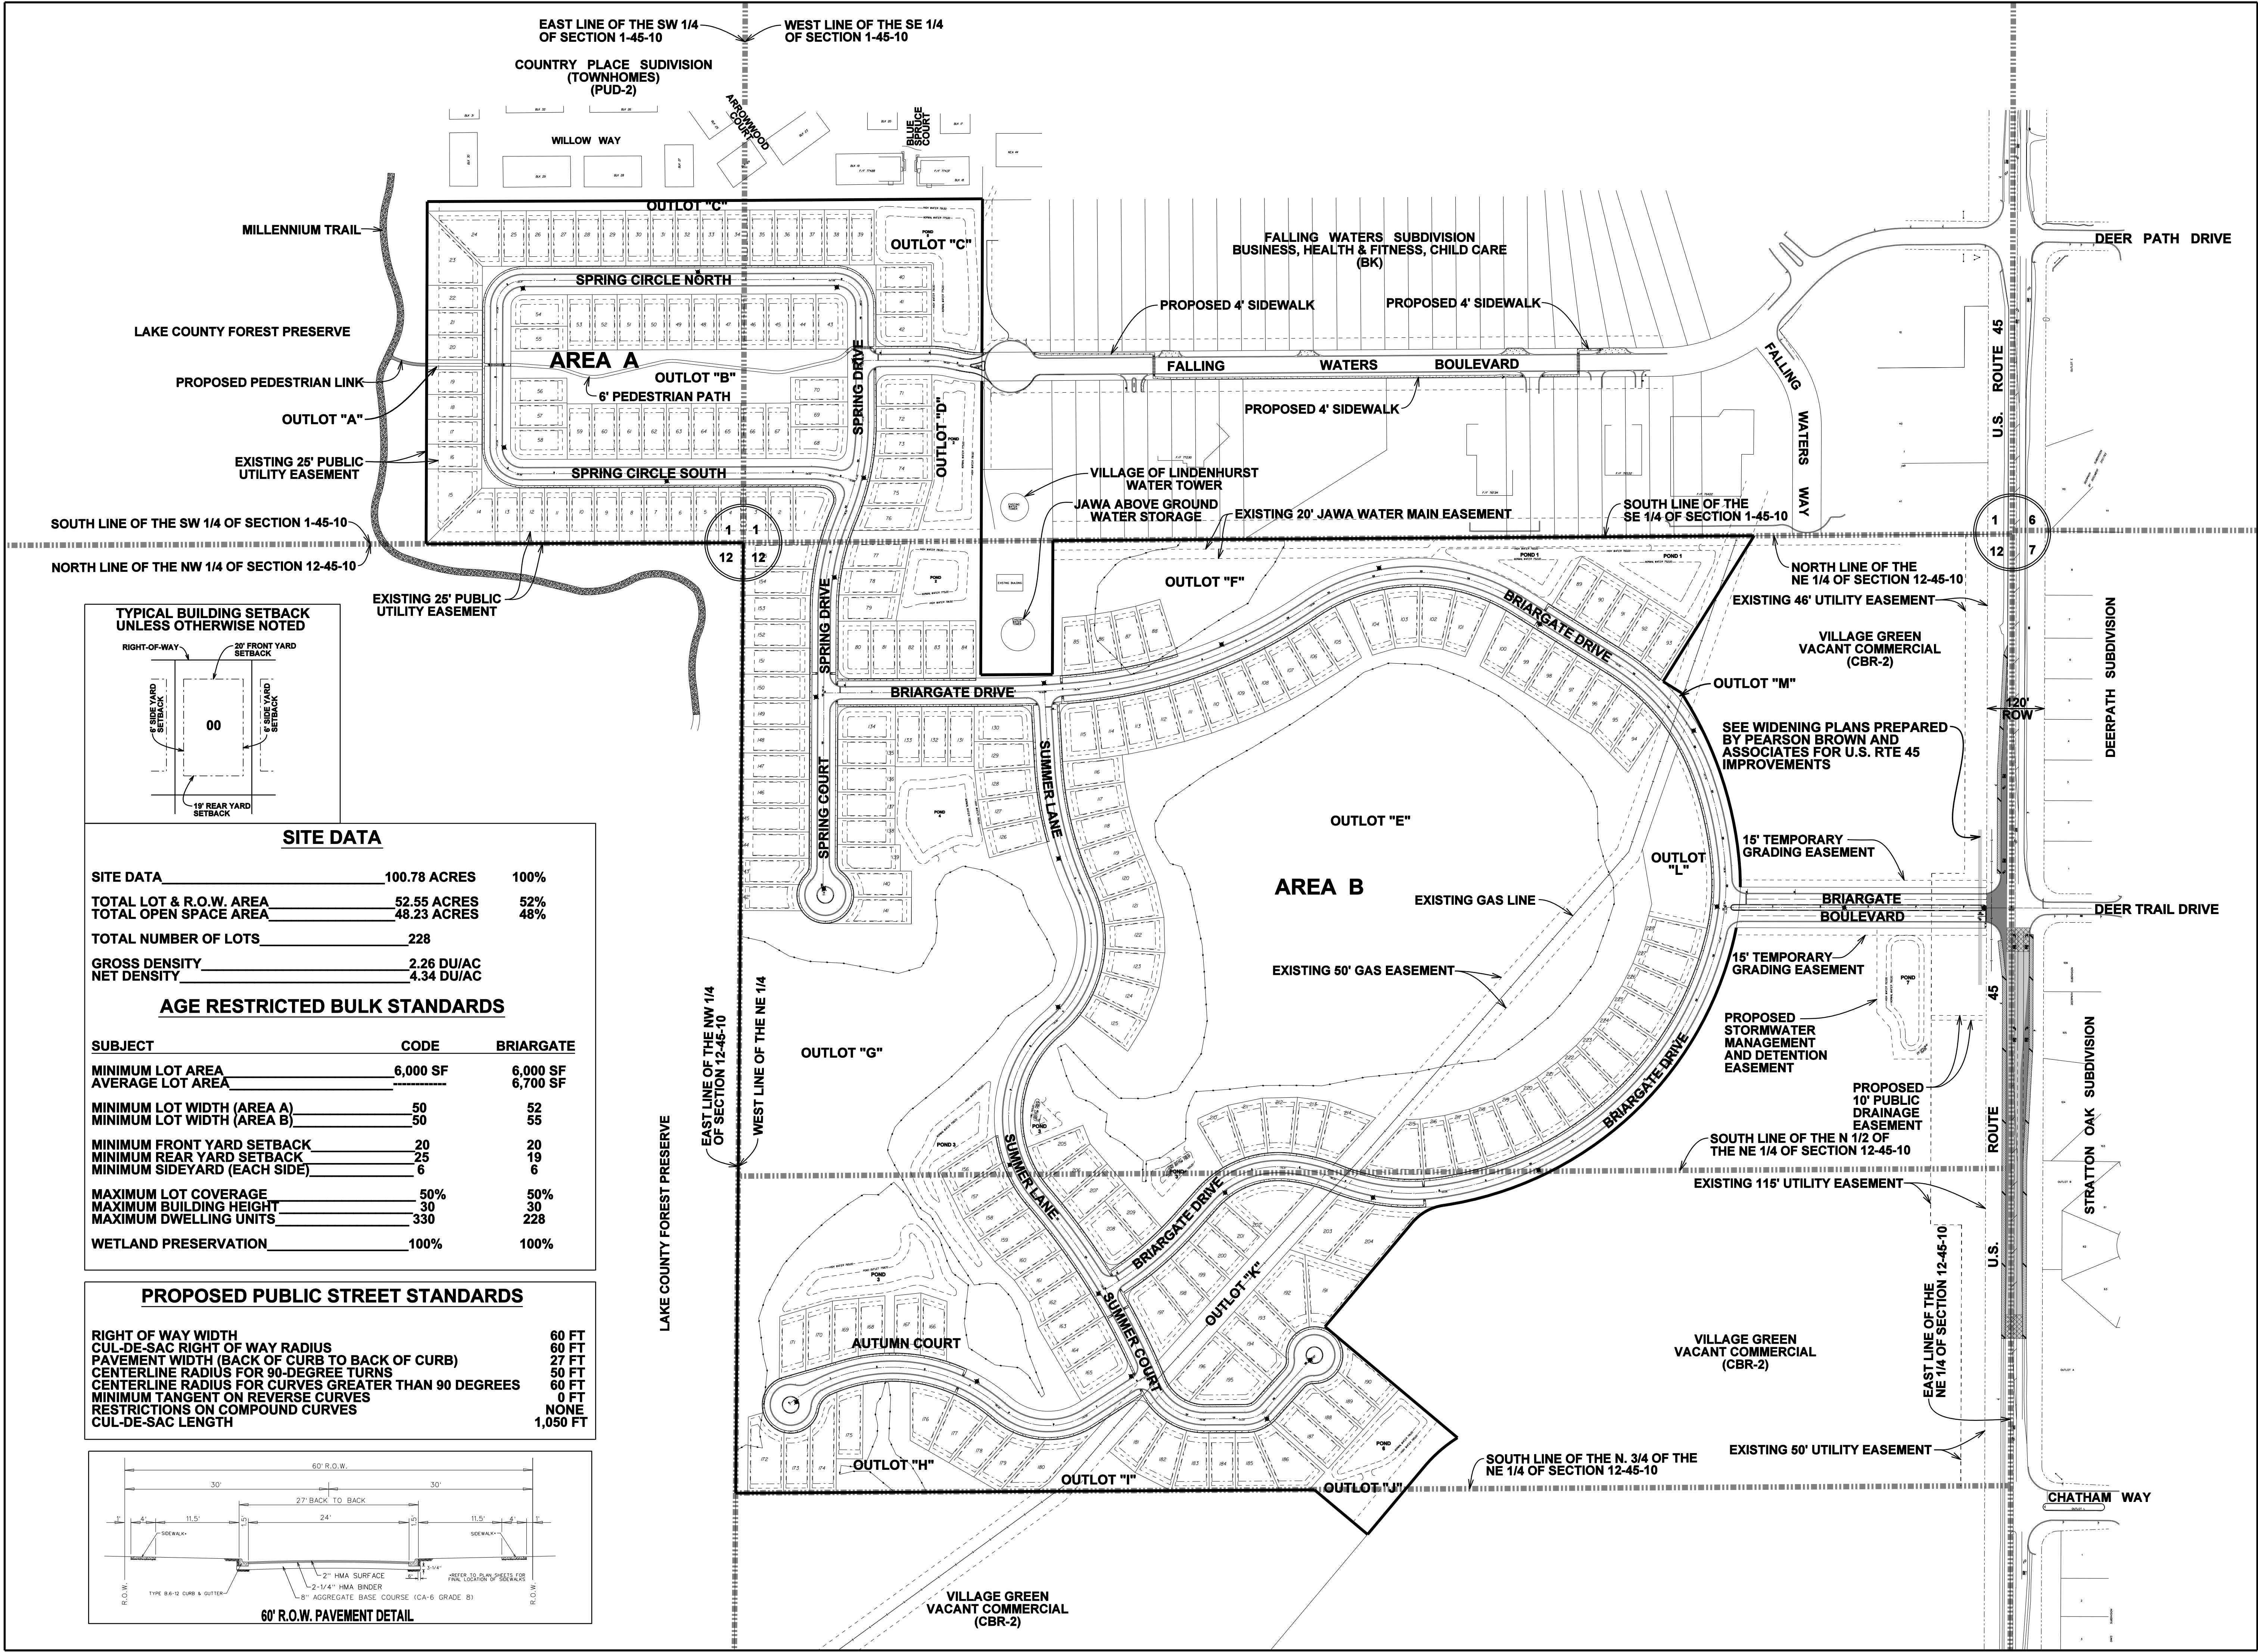

NORTH

150' 75' 0' 150'

SCALE: 1" = 150'

LINDENHURST, ILLINOIS

PEARSON, BROWN & ASSOCIATES, INC.

CONSULTING ENGINEERS

1850 W. WINCHESTER ROAD - SUITE 205

LIBERTYVILLE, IL 60088

PHONE: (630) 387-2557

FAX: (630) 387-2557

E-MAIL ADDRESS: pba@pearsonbrown.com

© COPYRIGHT 2019 PEARSON, BROWN & ASSOCIATES, INC. ALL RIGHTS RESERVED

BRIARGATE

DESIGNED BY: A.K.Z.

DRAWN BY: R.C.J.

CHECKED BY: A.K.Z.

ORIGINAL ISSUE: 12/12/19

DATE BY	DESCRIPTION
02/14/20 RCJ	REVISED PER VILLAGE REVIEW COMMENTS

REVISIONS

SITE PLAN

SHEET NUMBER

1

OF 1 SHEETS

JOB No. 1994