



Romeo-Washington-Bruce **PARKS AND RECREATION** 361 Morton St., Romeo MI 48065
Clara Russell, Director: russellc@rwbpr.org (586) 752-6543 Ext 1406
Lynne Walker, Facility Coordinator walkerl@rwbpr.org (586) 752-6543 Ext 1412

Washington Township Park Playground Equipment Removal & Disposal, Excavation, Surface Prep and Grade

The Romeo-Washington-Bruce Parks and Recreation is now accepting bids in preparation of a new accessible playground with turf.

LOCATION: Washington Twp Park, 57900 Van Dyke Ave, Washington 48094
(South side of tennis court - specific new site marked on existing playground)

- ♦ **SITE VISIT Monday, June 5, 2023 2pm (or) reach out for possible additional date/time**
- ♦ **Sealed Bid Deadline 12 Noon - Wed, June 14, 2023**
- ♦ **Project Needs to be completed by June 26, 2023**

PROJECT

Playground Equipment Removal & Disposal

- Dismantle existing playground (*NOTE: for liability reasons playground can not be reused*)
- Remove and dispose including footings and existing border

Preparation of area

- Excavate, remove and dispose of existing wood chips, tree stumps/roots and debris etc. within the marked 50' x 96' area where the new playground will reside.
- Area will need to be excavated approx. 12" or until solid ground.
- Back fill with new soil level to 6 inch depth below grade
- Overall grade of 50' x 96' area must be no more than 4% when complete

SEALED BIDS DUE BY Wed, June 14, 2023 by 12:00PM

Digital: Bidnet Direct Assistance to submit electronically please call vendor support 1-800-835-4603 option 2

Mail or In Person: (Main Office) RWB Parks & Rec 361 Morton St., Romeo 48065 ATTN Playground Bid

Provide proof of business & insurance with bid document

COMPANY NAME

CONTACT

ADDRESS

PHONE

E-MAIL

Washington Township Park

Playground Equipment removal & disposal - Excavation, surface prep and grade

LOCATION: Washington Twp Park, 57900 Van Dyke Ave, Washington 48094

- ◆ Sealed Bid Deadline 12 Noon - Wed, June 14, 2023
- ◆ Project Needs to be completed by Monday, June 26, 2023
- ◆ Provide proof of business & insurance with bid document

Estimated START DATE: _____ Days to complete project: _____
(note project needs to be completed by Monday, June 26th)

YES or NO Will you need to bring and/or leave a dumpster on site?

YES or NO Will you need to leave any equipment on site?

YES or NO Will you use subcontractor(s)?
If yes, please provide a copy of their license & insurance info.

Removal & Disposal of old playground & Preparation of new area

_____	\$ _____
_____	\$ _____
COMPANY NAME _____

TOTAL \$ _____

Washington Twp Park, 57900 Van Dyke Ave, Washington 48094



AREA: 4,800 SQ.FT.
PERIMETER: 292'

The information provided is for
estimation purposes only.

WASHINGTON TOWNSHIP PARK - OPTION #2, REVISION B


WASHINGTON TOWNSHIP, MI

5-12 PLAY AREA

ELEVATED PLAY ACTIVITIES - TOTAL	16	
ELEVATED PLAY ACTIVITIES ACCESSIBLE BY TRANSFER	0	REQ'D 0
ELEVATED PLAY ACTIVITIES ACCESSIBLE BY RAMP	9	REQ'D 8
GROUND LEVEL ACTIVITY TYPE	2	REQ'D 0
GROUND LEVEL ACTIVITY QUANTITY	11	REQ'D 0

Play Area Capacity: 125 - 135

NEW Playground Diagram (marked out on existing playground site)

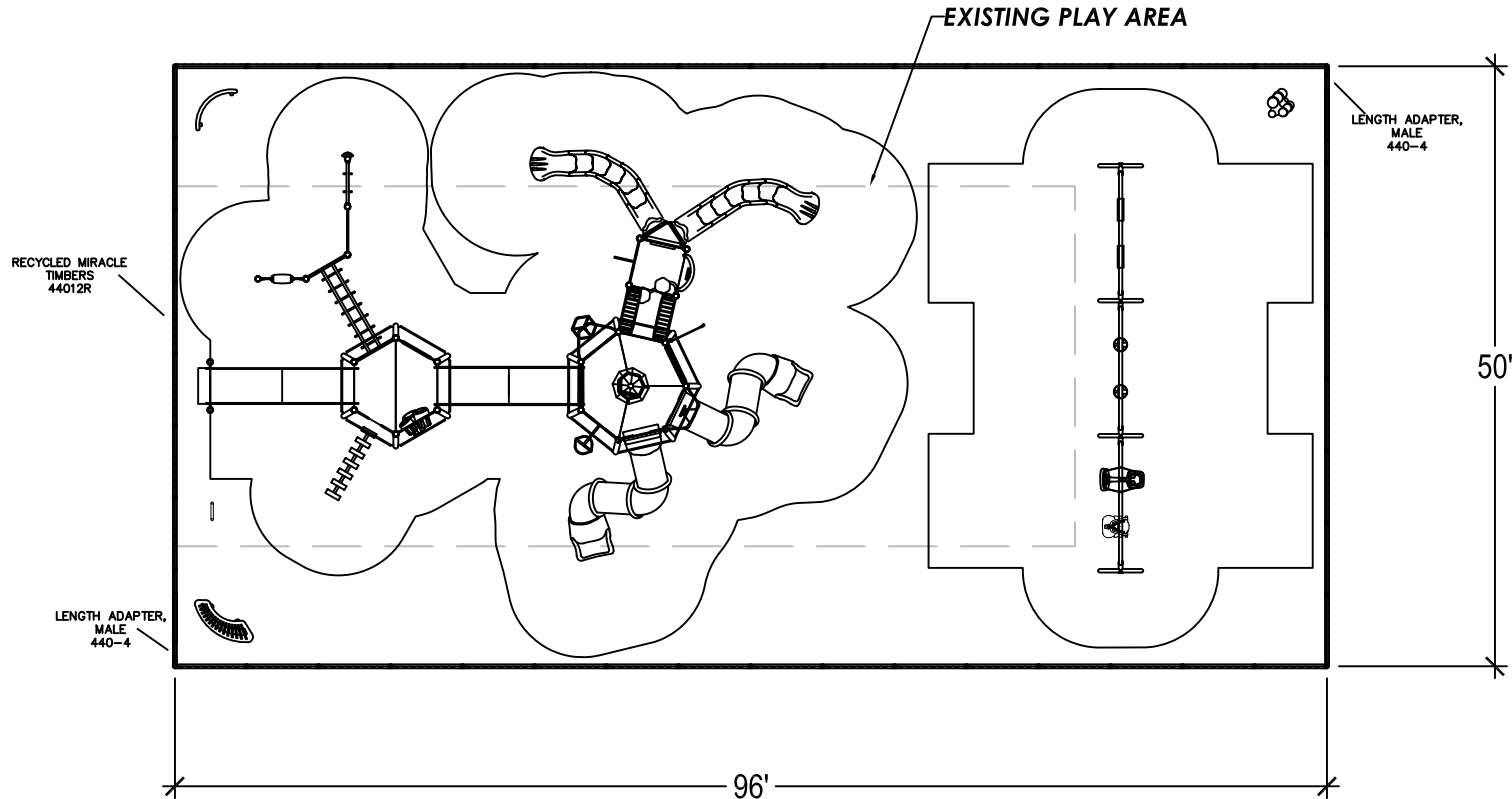

0 8' 16' 32'

Scale: 1/16" = 1'-0"

To promote safe and proper equipment use by children, Miracle recommends the installation of either a Miracle safety sign or other appropriate safety signage near each playsystem's main entry point(s) to inform parents and supervisors of the age appropriateness of the playsystem and general rules for safe play.



THE PLAY COMPONENTS IDENTIFIED IN THIS PLAN ARE IPEMA CERTIFIED. THE USE AND LAYOUT OF THESE COMPONENTS CONFORM TO THE REQUIREMENTS OF ASTM F1487.

AN ENERGY ABSORBING PROTECTIVE SURFACE IS REQUIRED UNDER & AROUND ALL PLAY SYSTEMS.

WBF-MI-220223B-1A-1

GROUND SPACE: N/A
PROTECTIVE AREA: NOTED

✓ COMPLIES TO CPSC

✓ COMPLIES TO ASTM

✓ COMPLIES TO ADA

DESIGNED FOR
AGES
5-12

ADDITIONAL GROUND LEVEL ACCESSIBLE
ITEMS NEEDED FOR ADA COMPLIANCE

TYPE: 0
QUANTITY: 0

SCALE: 1/16" = 1'-0"

DATE: 10.05.2022

BDS



Decks



Dark
Gray

Metals



Metallic
Gray



Cobalt



Teal



Plum

Plastics



Teal



Plum

Actual colors may vary. We work hard to ensure our renderings are as life like as possible.

Washington Township Park - Option #2, Revision B
Romeo-Washington-Bruce Parks & Recreation - Romeo, MI
 WBF-MI-220223B-1A (Color Revision B)





Decks



Dark
Gray

Metals



Metallic
Gray



Cobalt



Teal



Plum

Plastics



Teal



Plum

Actual colors may vary. We work hard to ensure our renderings are as life like as possible.

Washington Township Park - Option #2, Revision B
Romeo-Washington-Bruce Parks & Recreation - Romeo, MI
 WBF-MI-220223B-1A (Color Revision B)



Washington Township Park Addendum

Playground Equipment removal & disposal - Excavation, surface prep and grade

ADDENDUM A

- A1. Clean fill dirt is to be used for back fill, leveled and compacted to 95%

- A2. Final pitch is to be at no more than 4% at final top grade

- A3. Bidder is responsible for site restoration. This will need to be completed after new system is installed. 10ft finished buffer including grade, top soil and reseed.

REMINDERS:

PROJECT LOCATION: Washington Twp Park, 57900 Van Dyke Ave, Washington 48094

- ◆ Site visit Monday, June 5, 2023
- ◆ Sealed Bid Deadline
12 Noon - Wed, June 14, 2023 to RWB Parks & Rec 361 Morton St., Romeo 48065 ATTN Playground Bid
- ◆ Project Needs to be completed by Monday, June 26, 2023
- ◆ Provide proof of business & insurance with bid document

Washington Township Park Addendum

Playground Equipment removal & disposal - Excavation, surface prep and grade

ADDENDUM B

B1. 4% grade from 'X' on entry path to playground is is where grade

B2. BORDER of new playground area

Northside follow Northside of the asphalt entry path to playground

Southside follow line marked on grass in front of red maple tree

Westside follow tennis court fence post marked with green

Eastside line closest to soccer field.

REMINDERS:

PROJECT LOCATION: Washington Twp Park, 57900 Van Dyke Ave, Washington 48094

♦ Sealed Bid Deadline

12 Noon - Wed, June 14, 2023 to RWB Parks & Rec 361 Morton St., Romeo 48065 ATTN Playground Bid

♦ Provide proof of business & insurance with bid document

