


LAWN IRRIGATION

(CURB METER PIT AND REDUCED PRESSURE ZONE BACKFLOW PREVENTOR ABOVE GROUND)

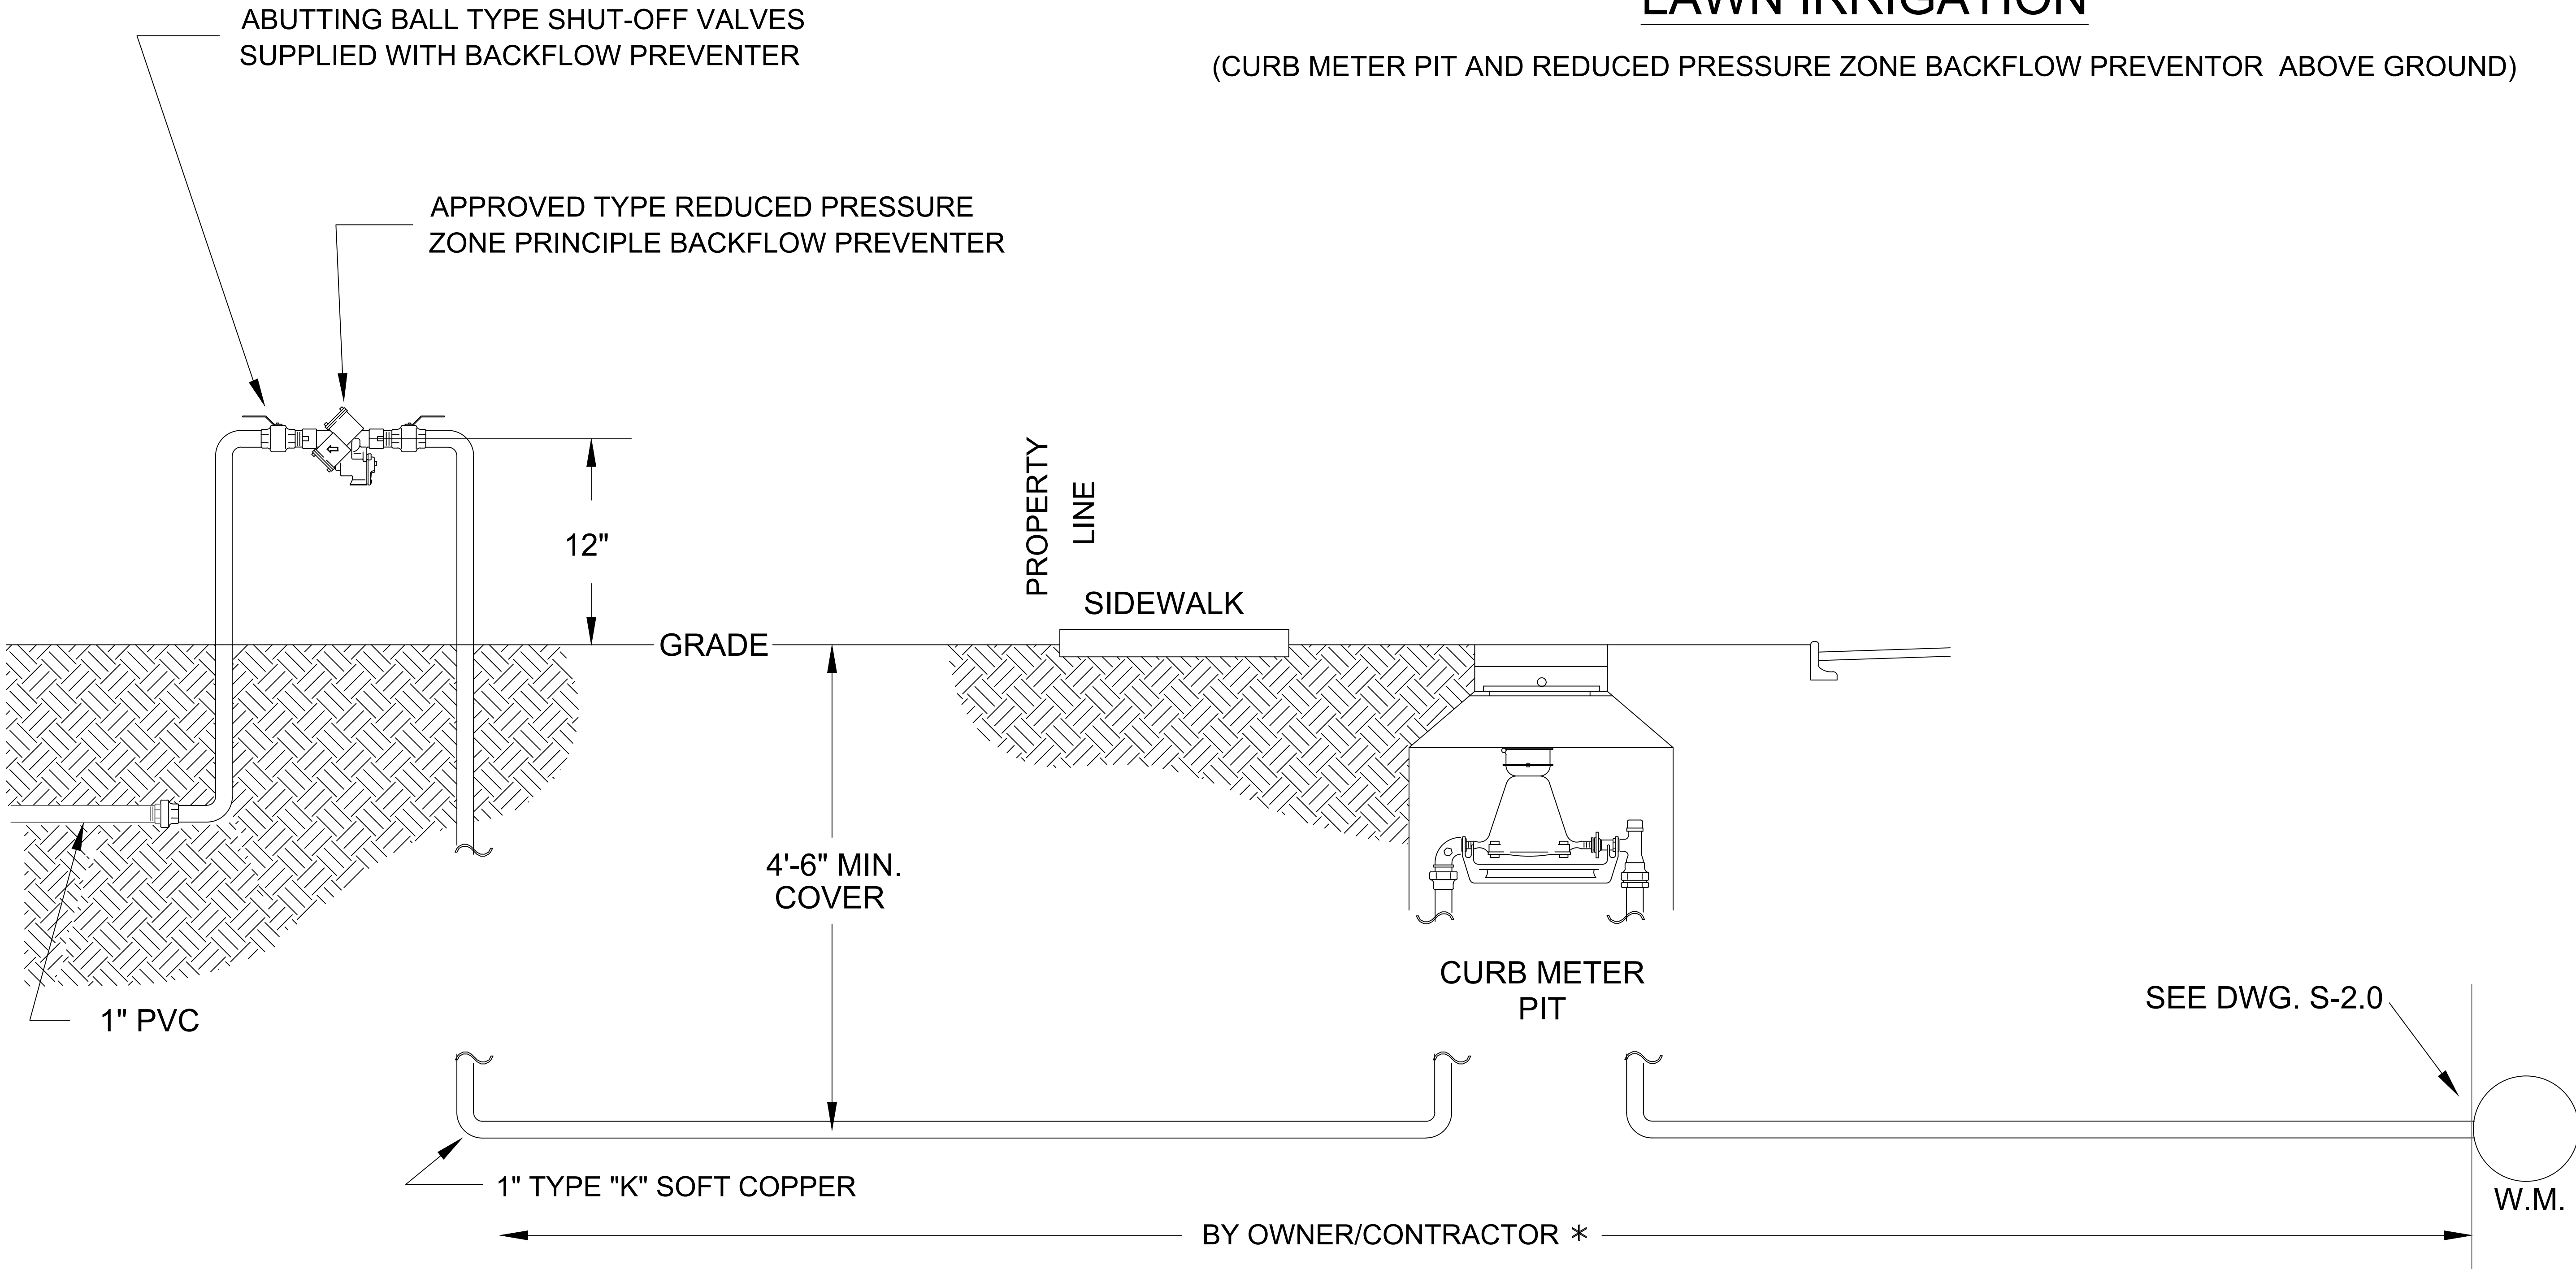

* THE OWNER/CONTRACTOR PORTION OF WORK MUST BE INSTALLED AND INSPECTED FOR APPROVAL BY AKRON WATER SUPPLY BUREAU (AWSB) PRIOR TO BACK FILLING AND THE SERVICE INSTALLATION

DO NOT SCALE - USE DIMENSIONS ONLY

CITY OF AKRON
DEPARTMENT OF PUBLIC SERVICE
WATER SUPPLY BUREAU

LAWN IRRIGATION WITH CURB METER PIT AND ABOVE GROUND REDUCED PRESSURE ZONE BACKFLOW PREVENTOR

REV. DECEMBER 13, 2023

AKRON WATER SUPPLY BUREAU STANDARD DRAWINGS FOUND ONLINE AT <http://www.akronohio.gov/water>

RAJL
UTILITIES ENGINEER

STANDARD CONSTRUCTION DRAWING NO.

S-6.0