



PROGRAM TYPES

- LEASABLE
- MUSEUM/HISTORIC ASSET
- SHARED AMMENITIES
- SHARED LOBBY

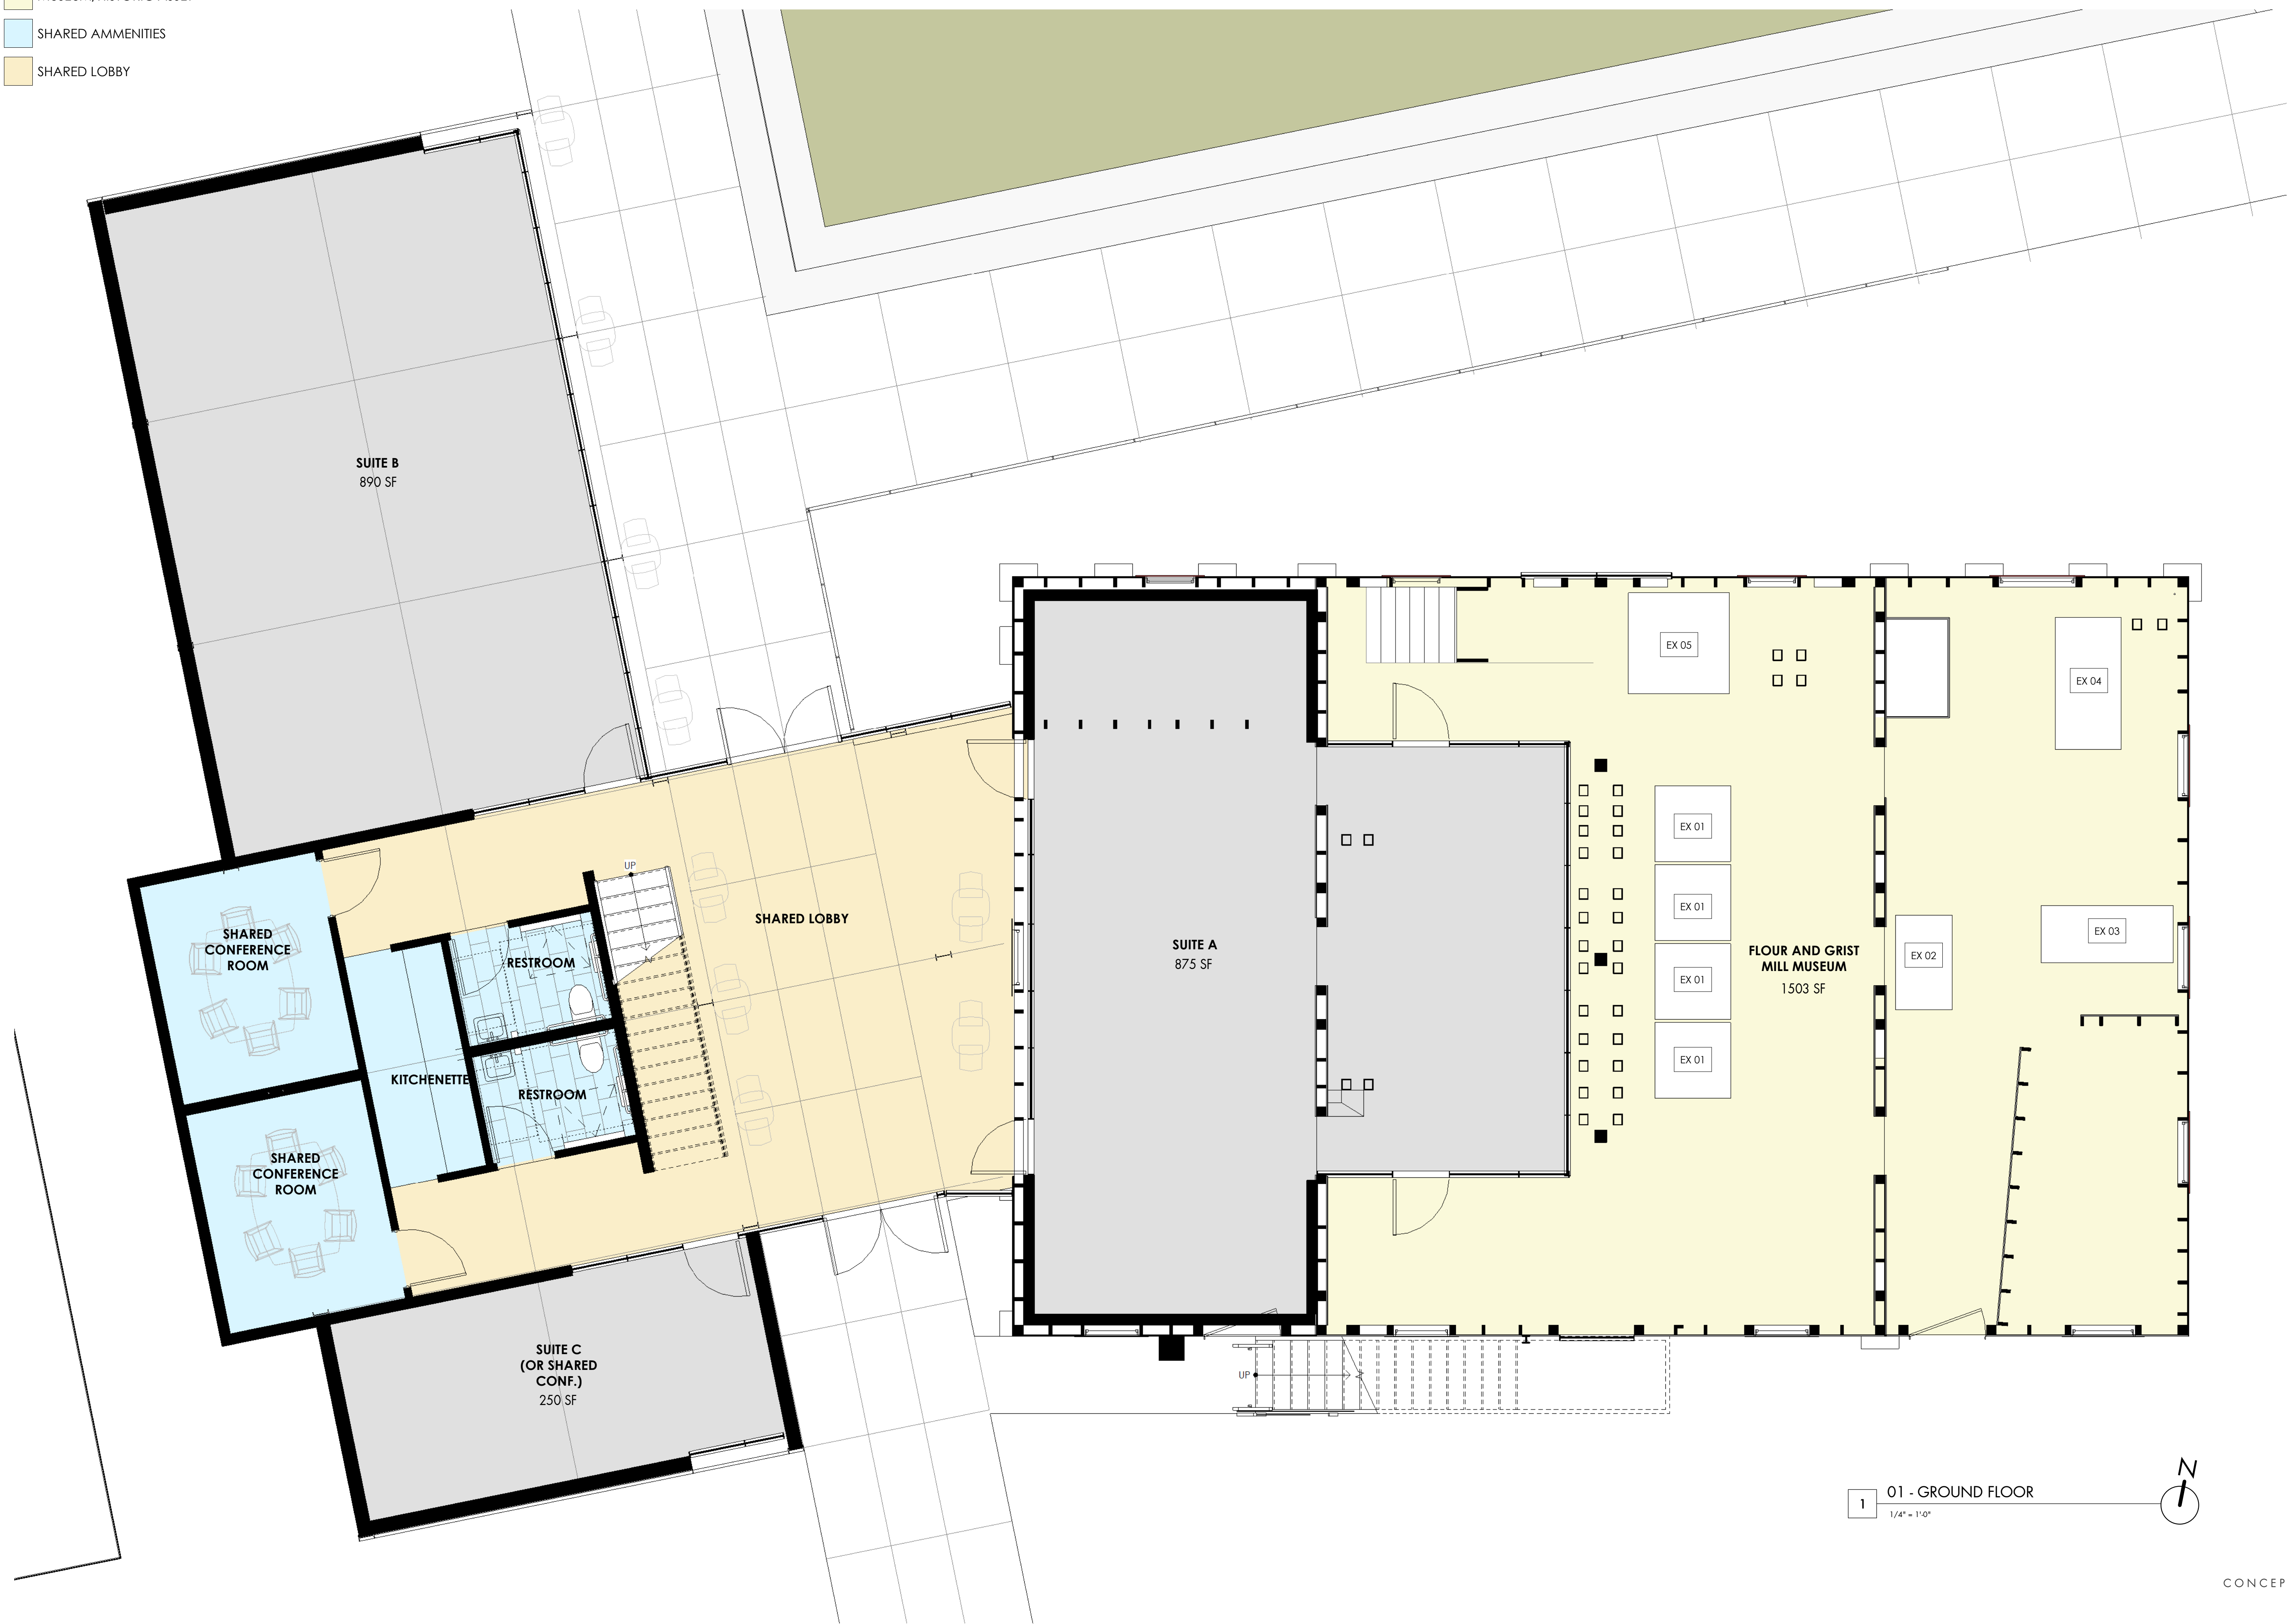

1 01 - GROUND FLOOR
1/4" = 1'-0"



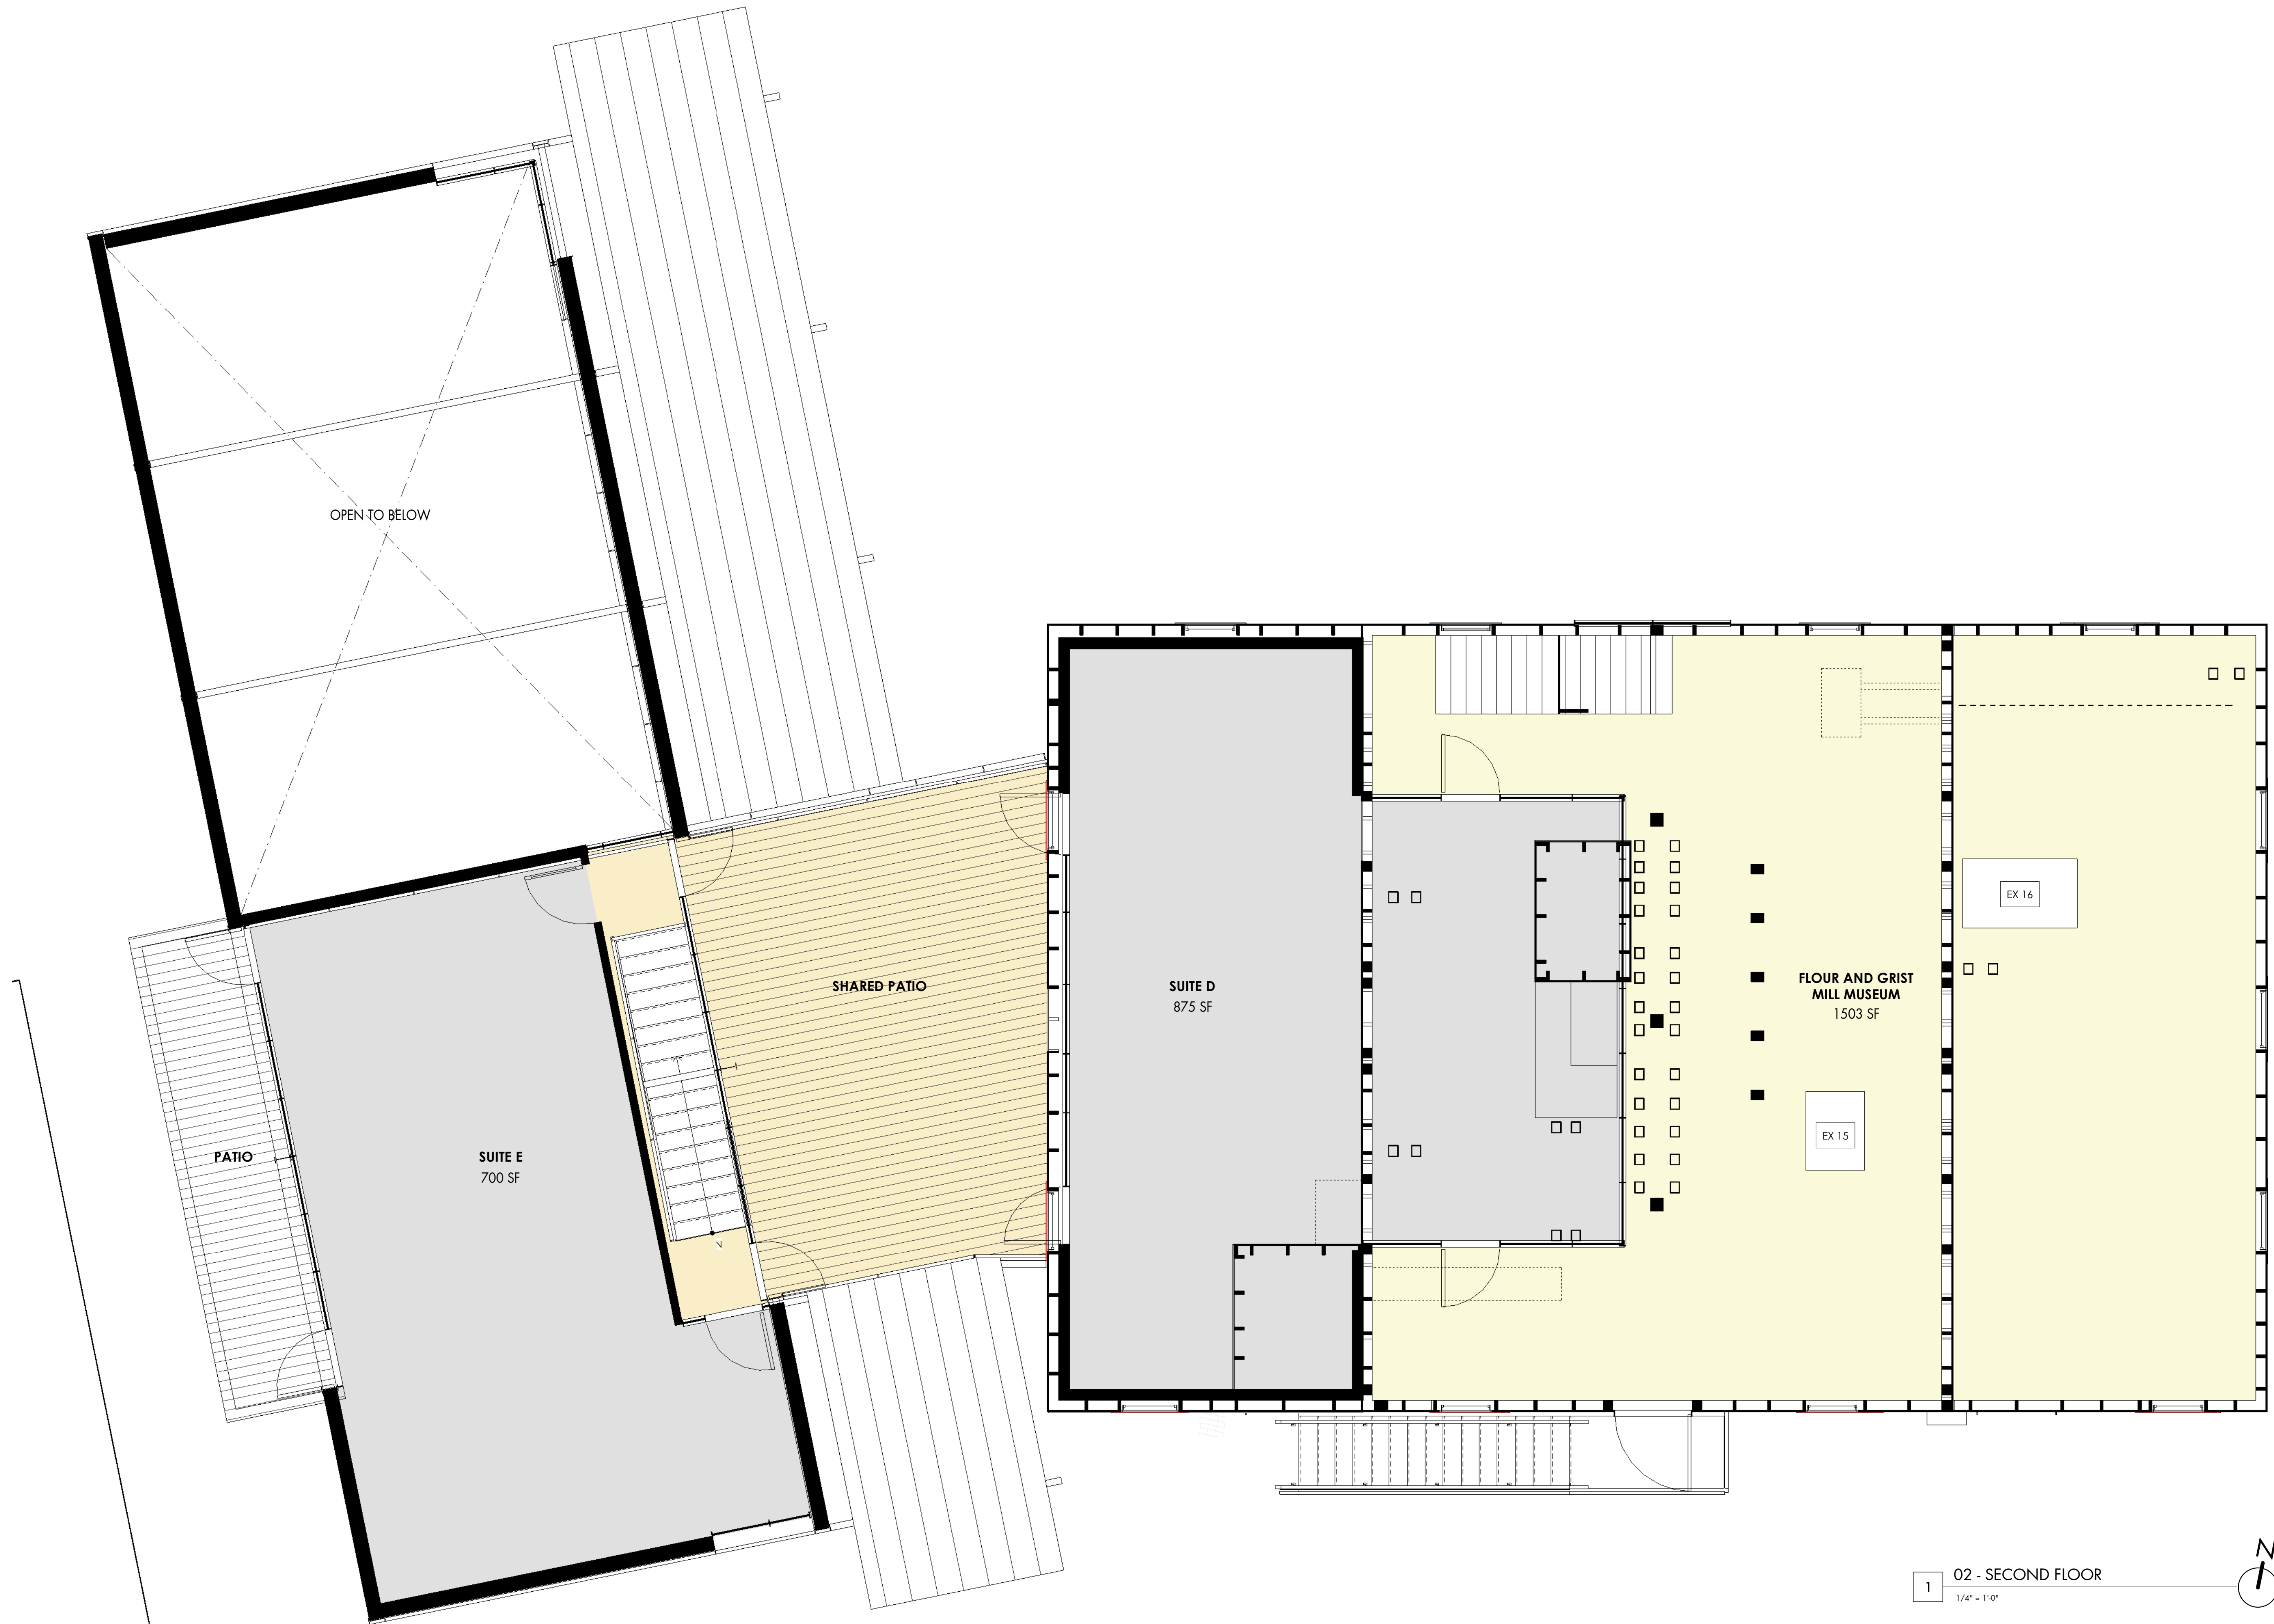

1 02 - SECOND FLOOR




DAVIS ST. AND HWY. 53 CONTEXT VIEW






DAVIS ST. AND HWY. 53 VIEW

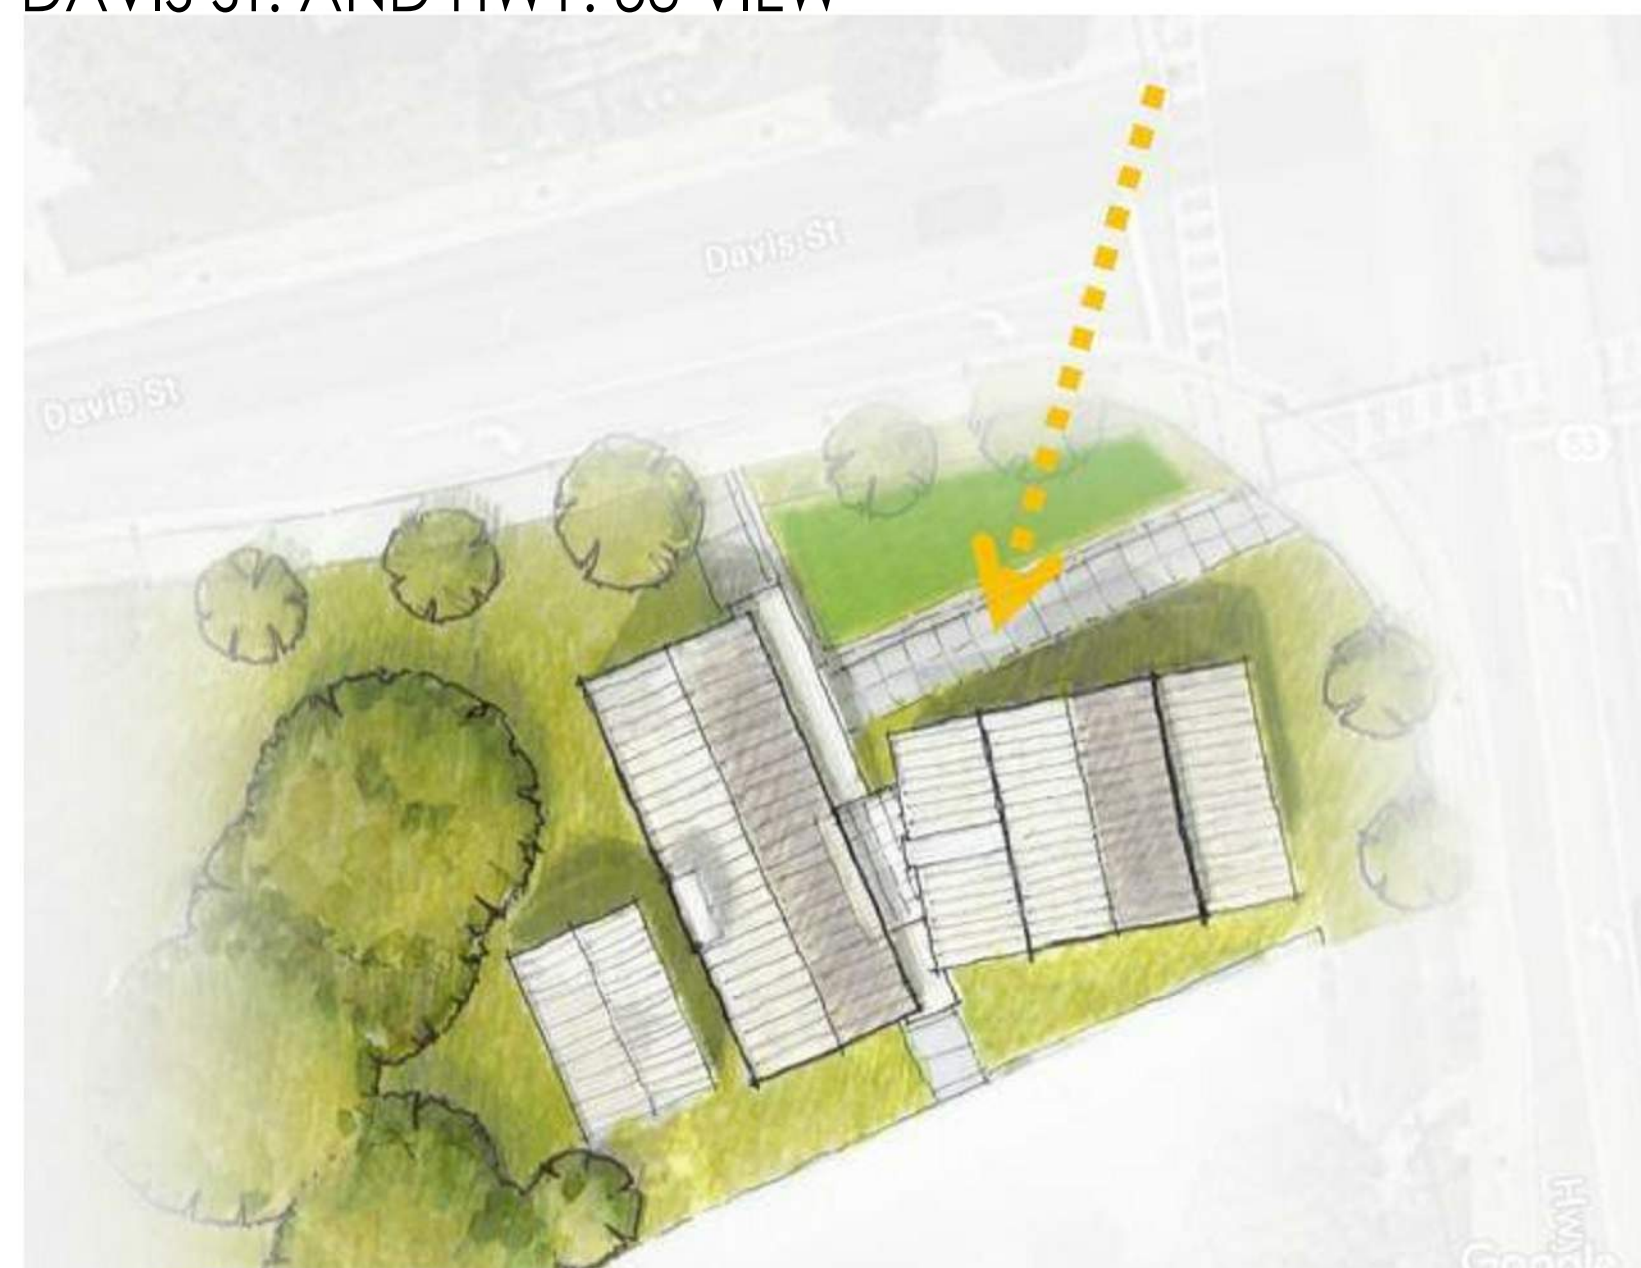



DAVIS ST. DAVIS ST. VIEW



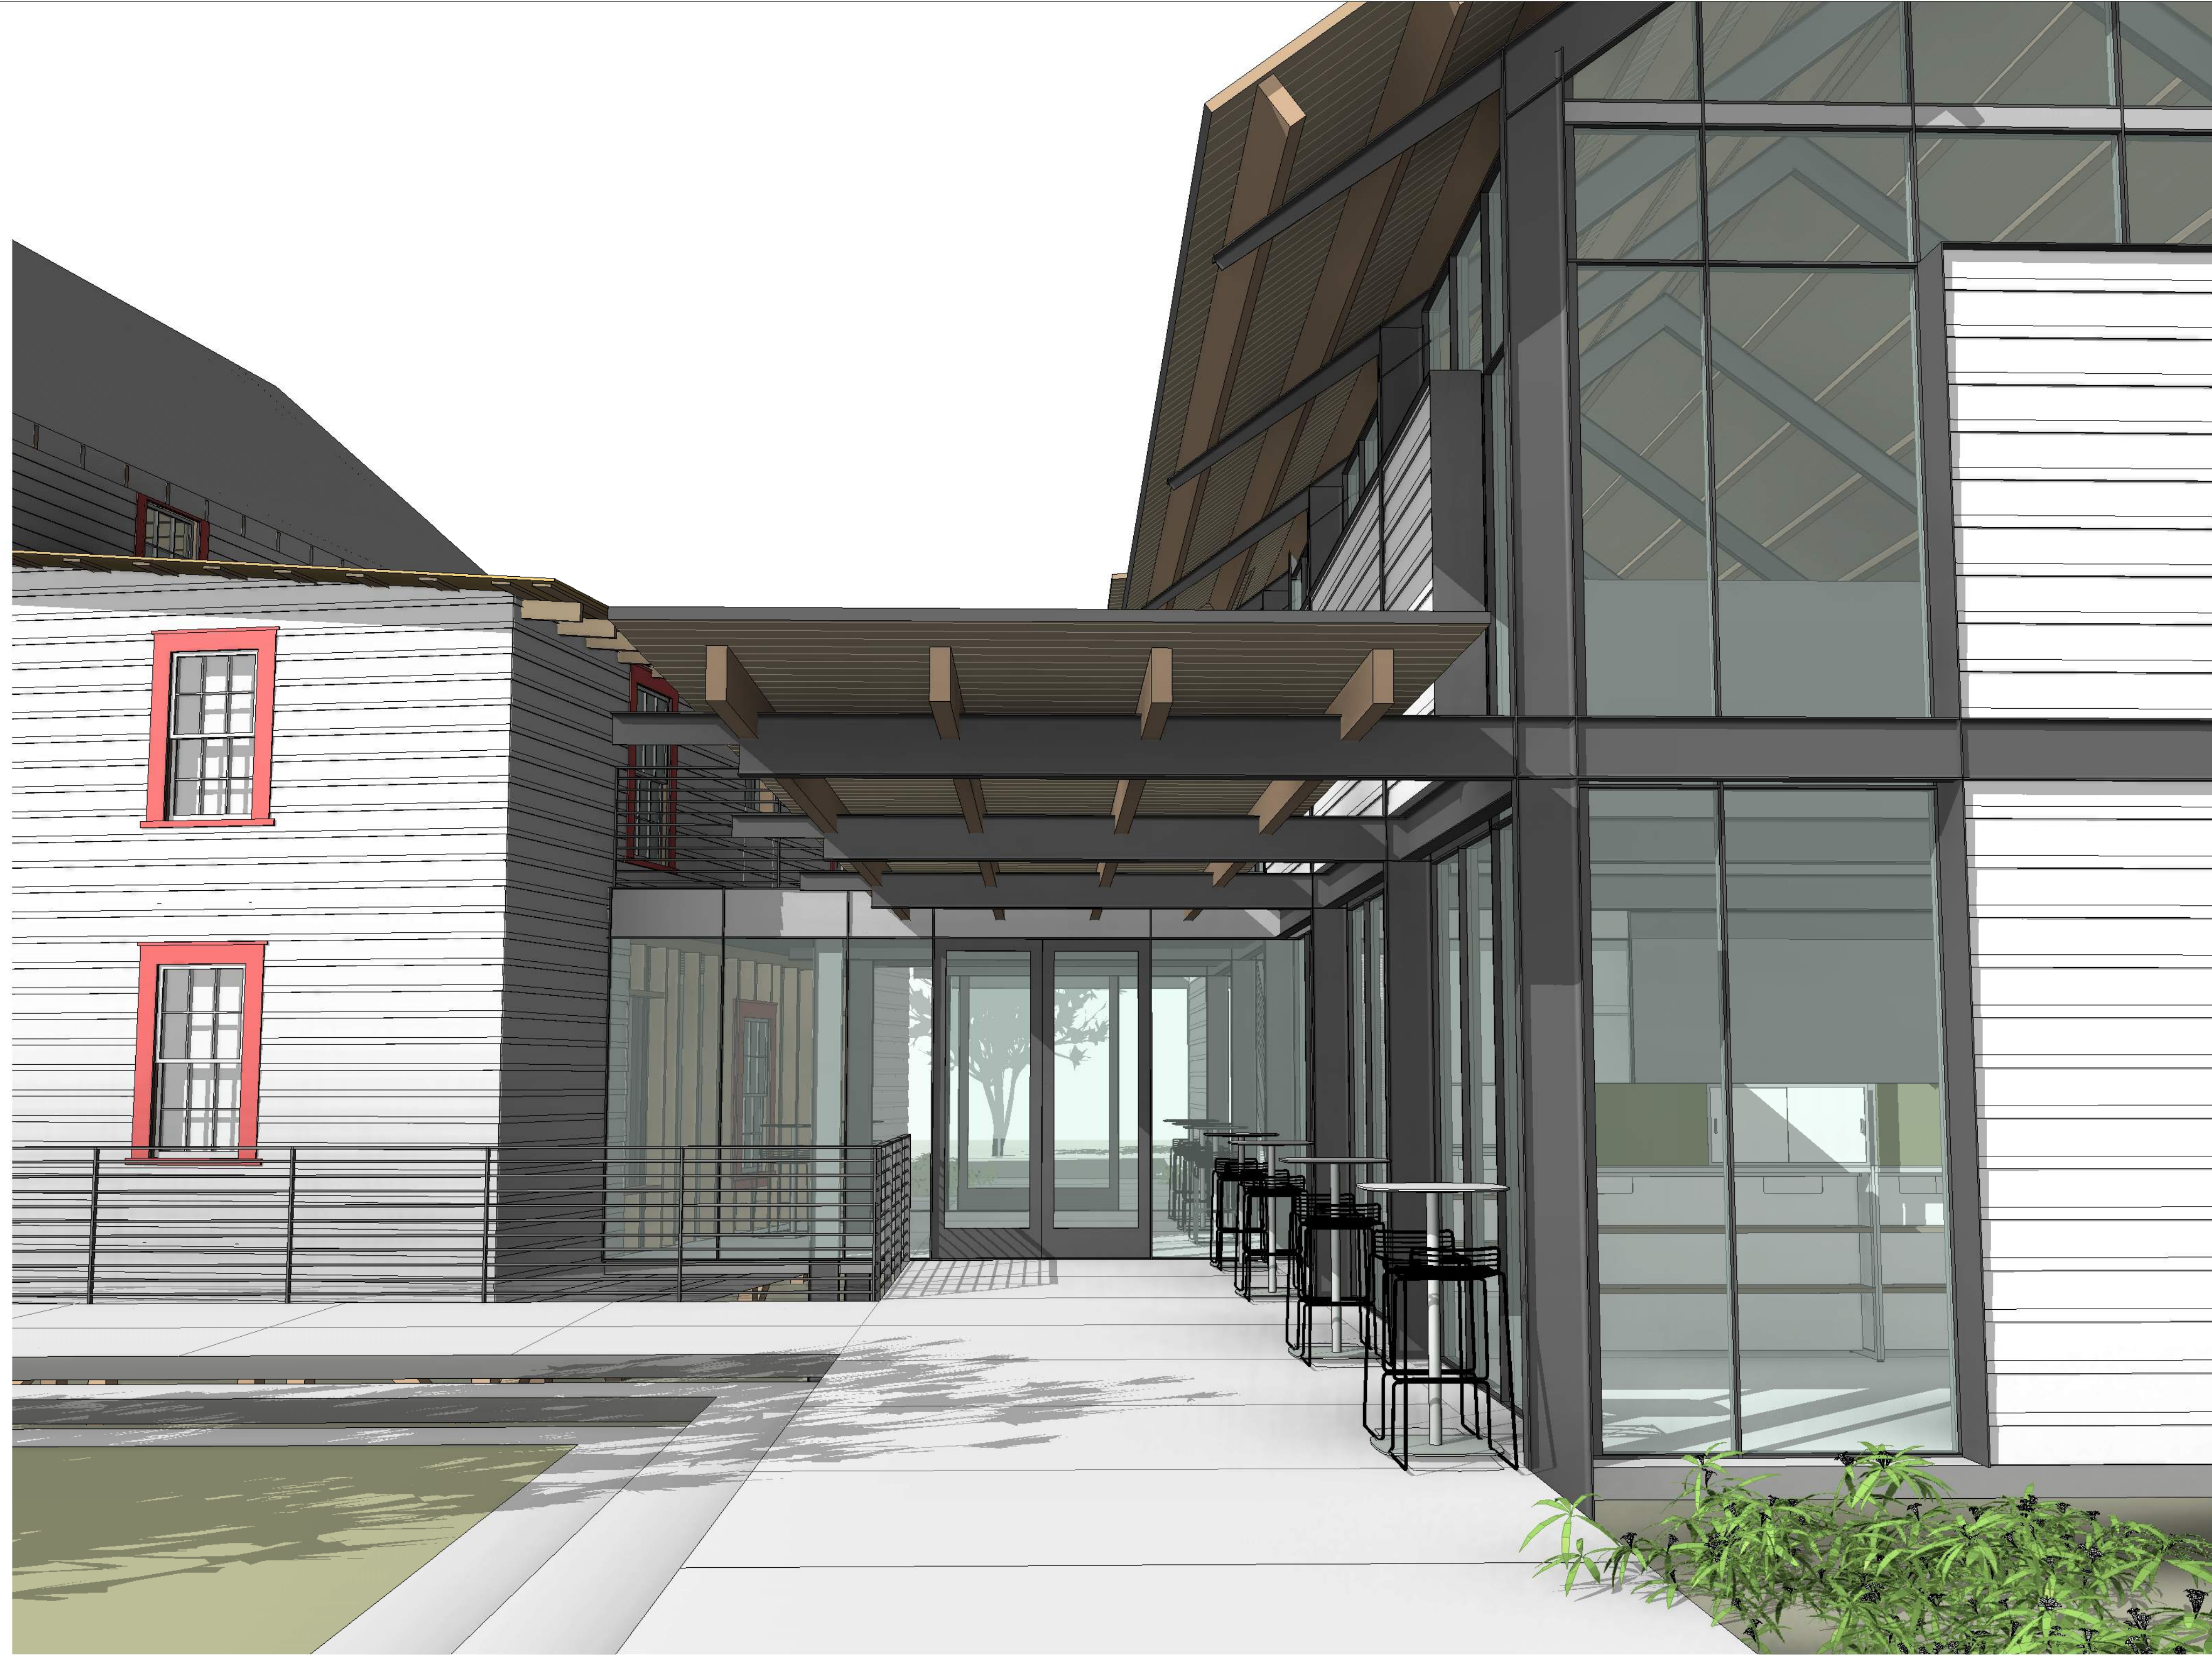


ENTRY FROM DAVIS ST.





ENTRY FROM FRANCES ST.



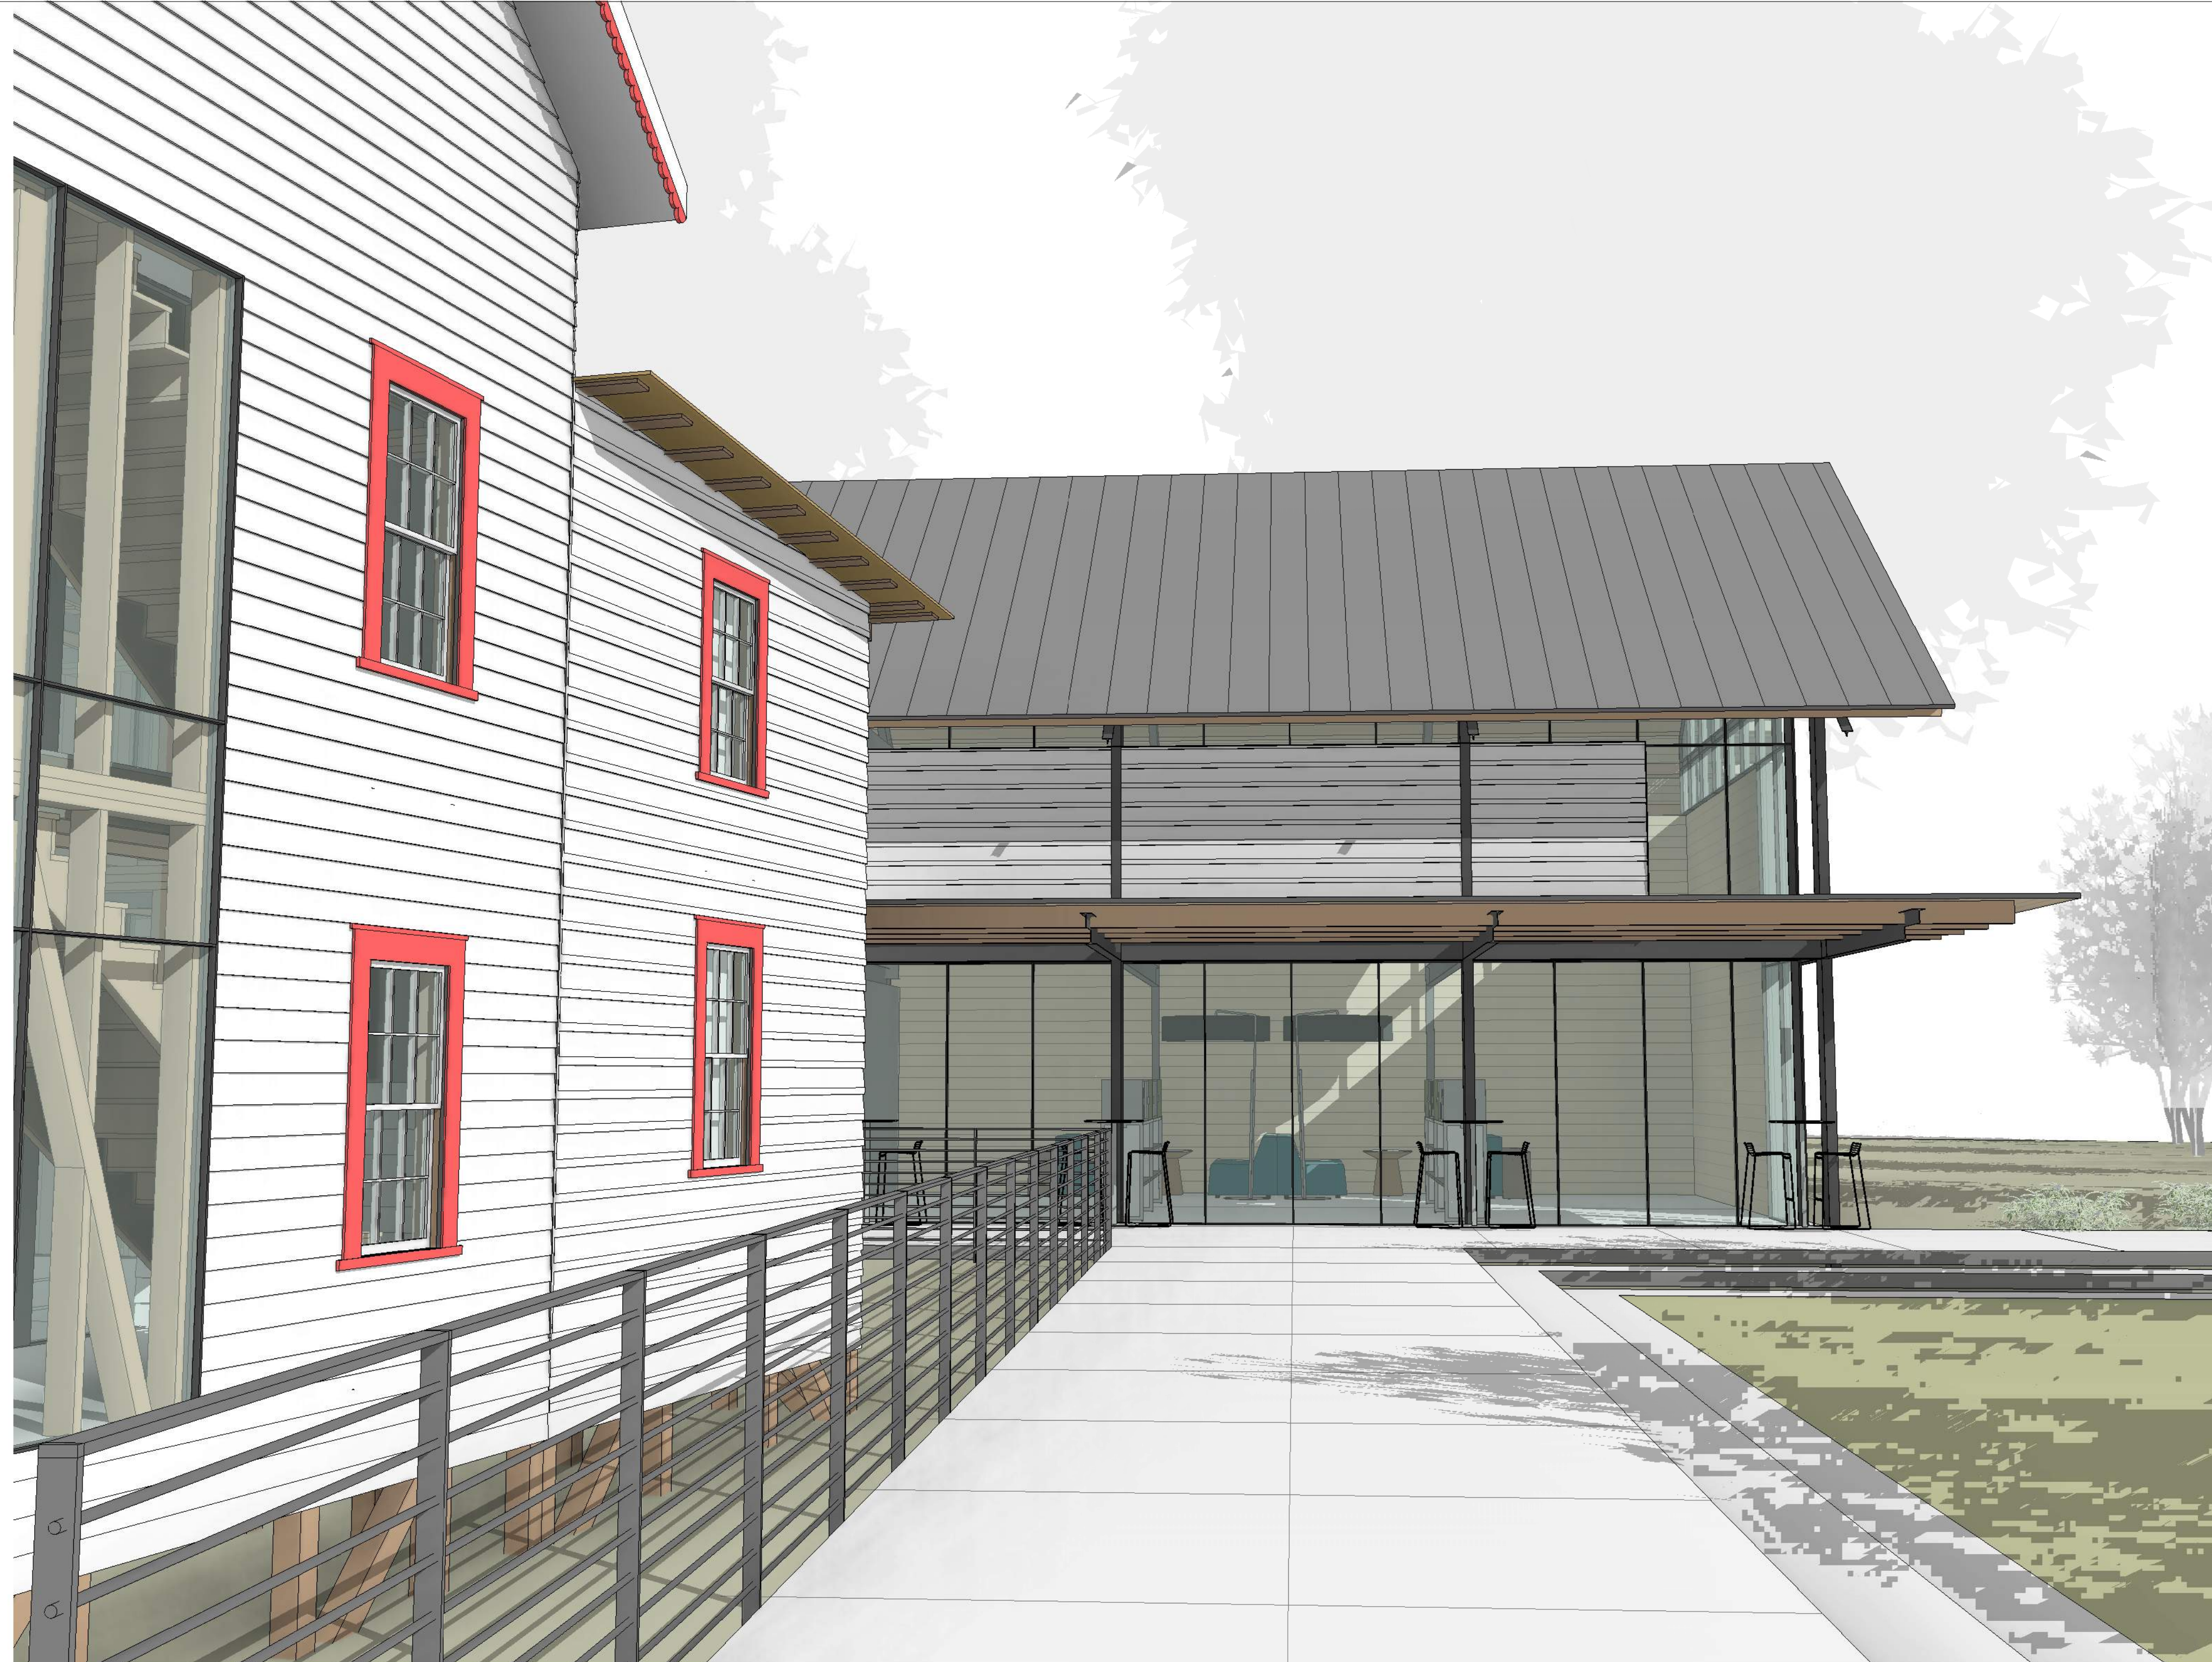

DAVIS ST. AND HWY. 53 CONTEXT VIEW

