


# GUIDELINES FOR RESIDENTIAL DEVELOPMENT IN A FLOOD PLAIN AREA

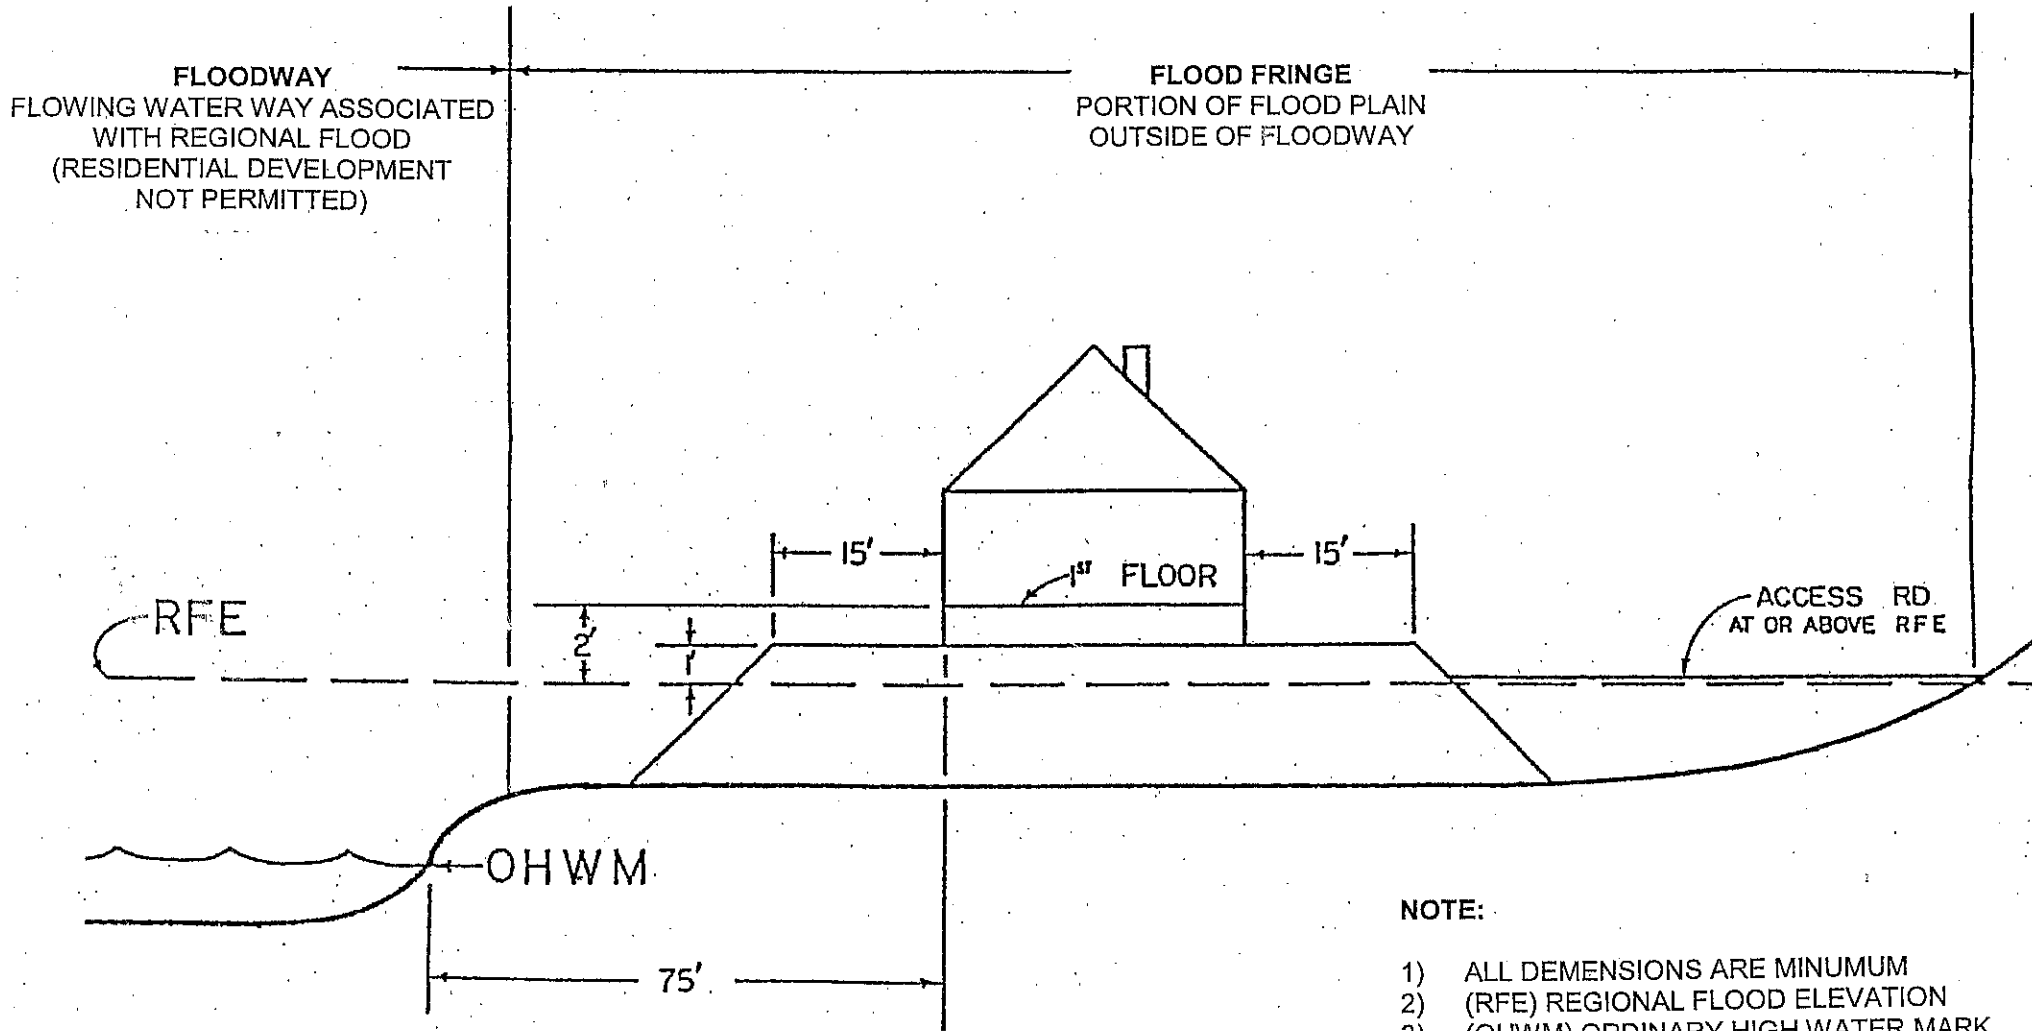

## NOTE:

- 1) ALL DEMENSIONS ARE MINIMUM
- 2) (RFE) REGIONAL FLOOD ELEVATION
- 3) (OHWM) ORDINARY HIGH WATER MARK
- 4) PLACEMENT OF FILL IN SHORELAND AREA IS A REGULATED ACTIVITY (CONTACT THE PLANNING AND ZONING OFFICE FOR DETAILS)