


FINAL PLAT OF SUBDIVISION BRIARGATE SUBDIVISION

A RESUBDIVISION OF LOTS 1, 10, 15 AND 17 IN LINDENHURST VILLAGE GREEN, BEING A SUBDIVISION OF PART
OF THE SOUTHWEST QUARTER AND THE SOUTHEAST QUARTER OF SECTION 1 AND PART OF THE NORTHEAST
QUARTER AND THE SOUTHEAST QUARTER OF SECTION 12, TOWNSHIP 45 NORTH, RANGE 10 EAST OF THE
THIRD PRINCIPAL MERIDIAN, IN LAKE COUNTY, ILLINOIS.

**ZONED R-1
VILLAGE OF LINDENHURST**


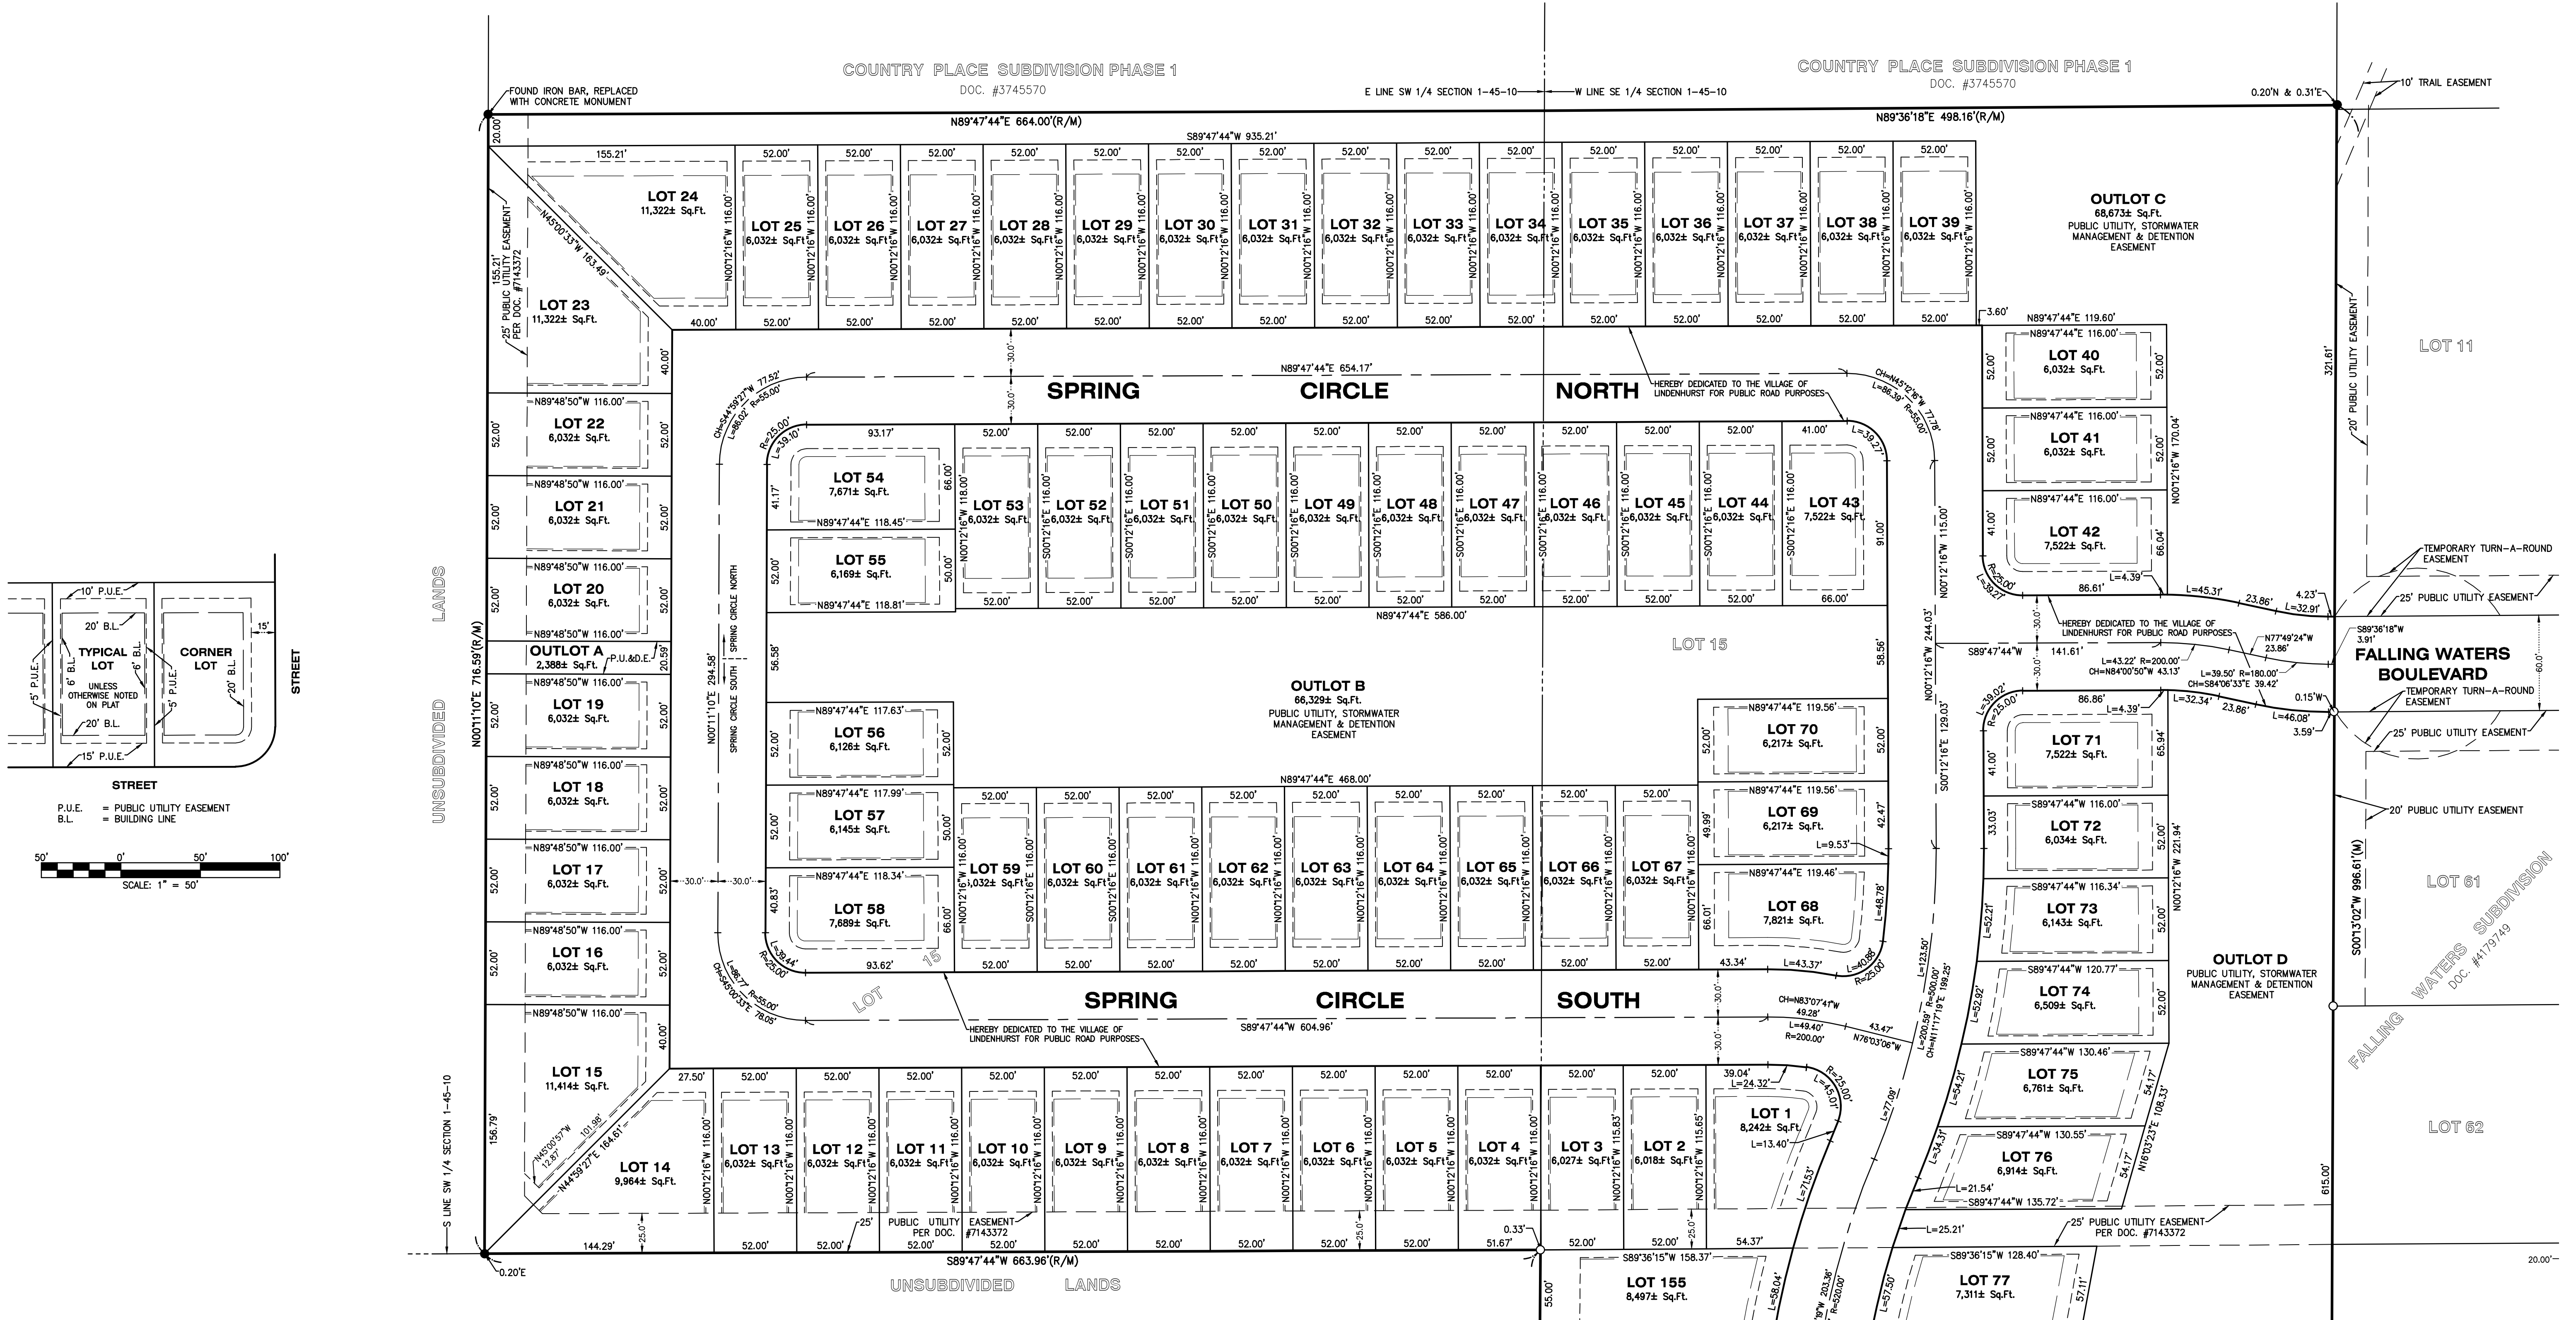


CLIENT: PEARSON, BROWN & ASSOCIATES
DRAWN BY: APG CHECKED BY: WJV
SCALE: 1"=50' SEC. 112 T. 45 R. 10 E.
BASIS OF BEARING: PER RECORD SUBDIVISION
P.I.N.: 06-12-201-001, 003, 005, 008
JOB NO.: 190792 I.D. FPS
FIELDWORK COMP.: BK. PG.
ALL DISTANCES SHOWN IN FEET AND DECIMAL
PARTS THEREOF CORRECTED TO 68° F.


FINAL PLAT OF SUBDIVISION BRIARGATE SUBDIVISION

A RESUBDIVISION OF LOTS 1, 10, 15 AND 17 IN LINDENHURST VILLAGE GREEN, BEING A SUBDIVISION OF PART OF THE SOUTHWEST QUARTER AND THE SOUTHEAST QUARTER OF SECTION 1 AND PART OF THE NORTHEAST QUARTER AND THE SOUTHEAST QUARTER OF SECTION 12, TOWNSHIP 45 NORTH, RANGE 10 EAST OF THE THIRD PRINCIPAL MERIDIAN, IN LAKE COUNTY, ILLINOIS.

**ZONED R-1
VILLAGE OF LINDENHURST**

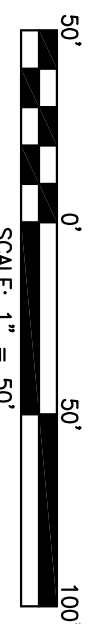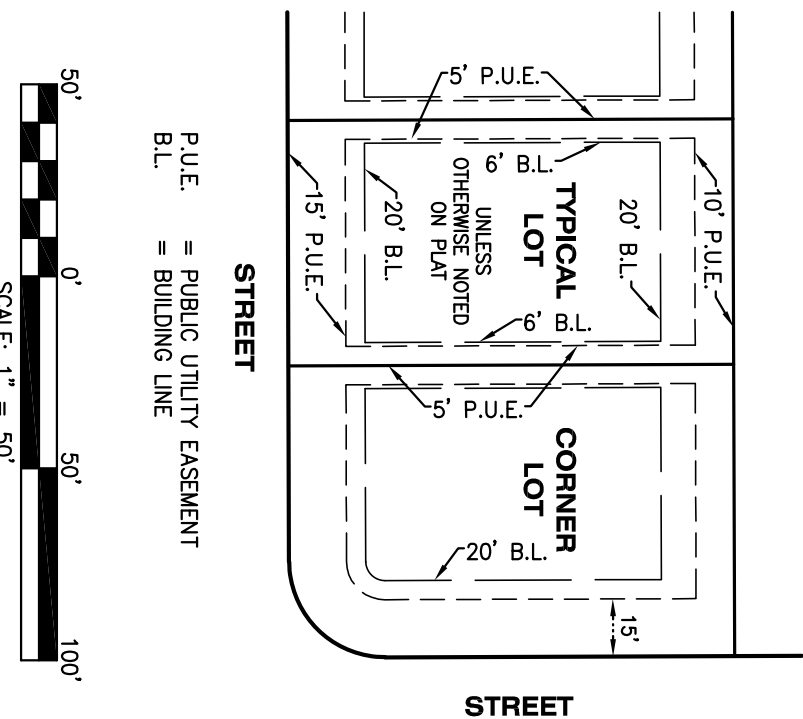

CLIENT: PEARSON, BROWN & ASSOCIATES
DRAWN BY: AGC CHECKED BY: WJW
SCALE: 1"=50' SRC: J12 F: 45 R: 10 R.
BASIS OF BEARING: PER RECORD SUBDIVISION
JOB NO.: 06-12-201-001, 003, 005, 008
JOB NO.: 190792
FIELDWORK COMP.: BK: PG:
ALL DISTANCES SHOWN IN FEET AND DECIMAL FEET.
PLATS HEREBY CORRECTED TO 88 F.

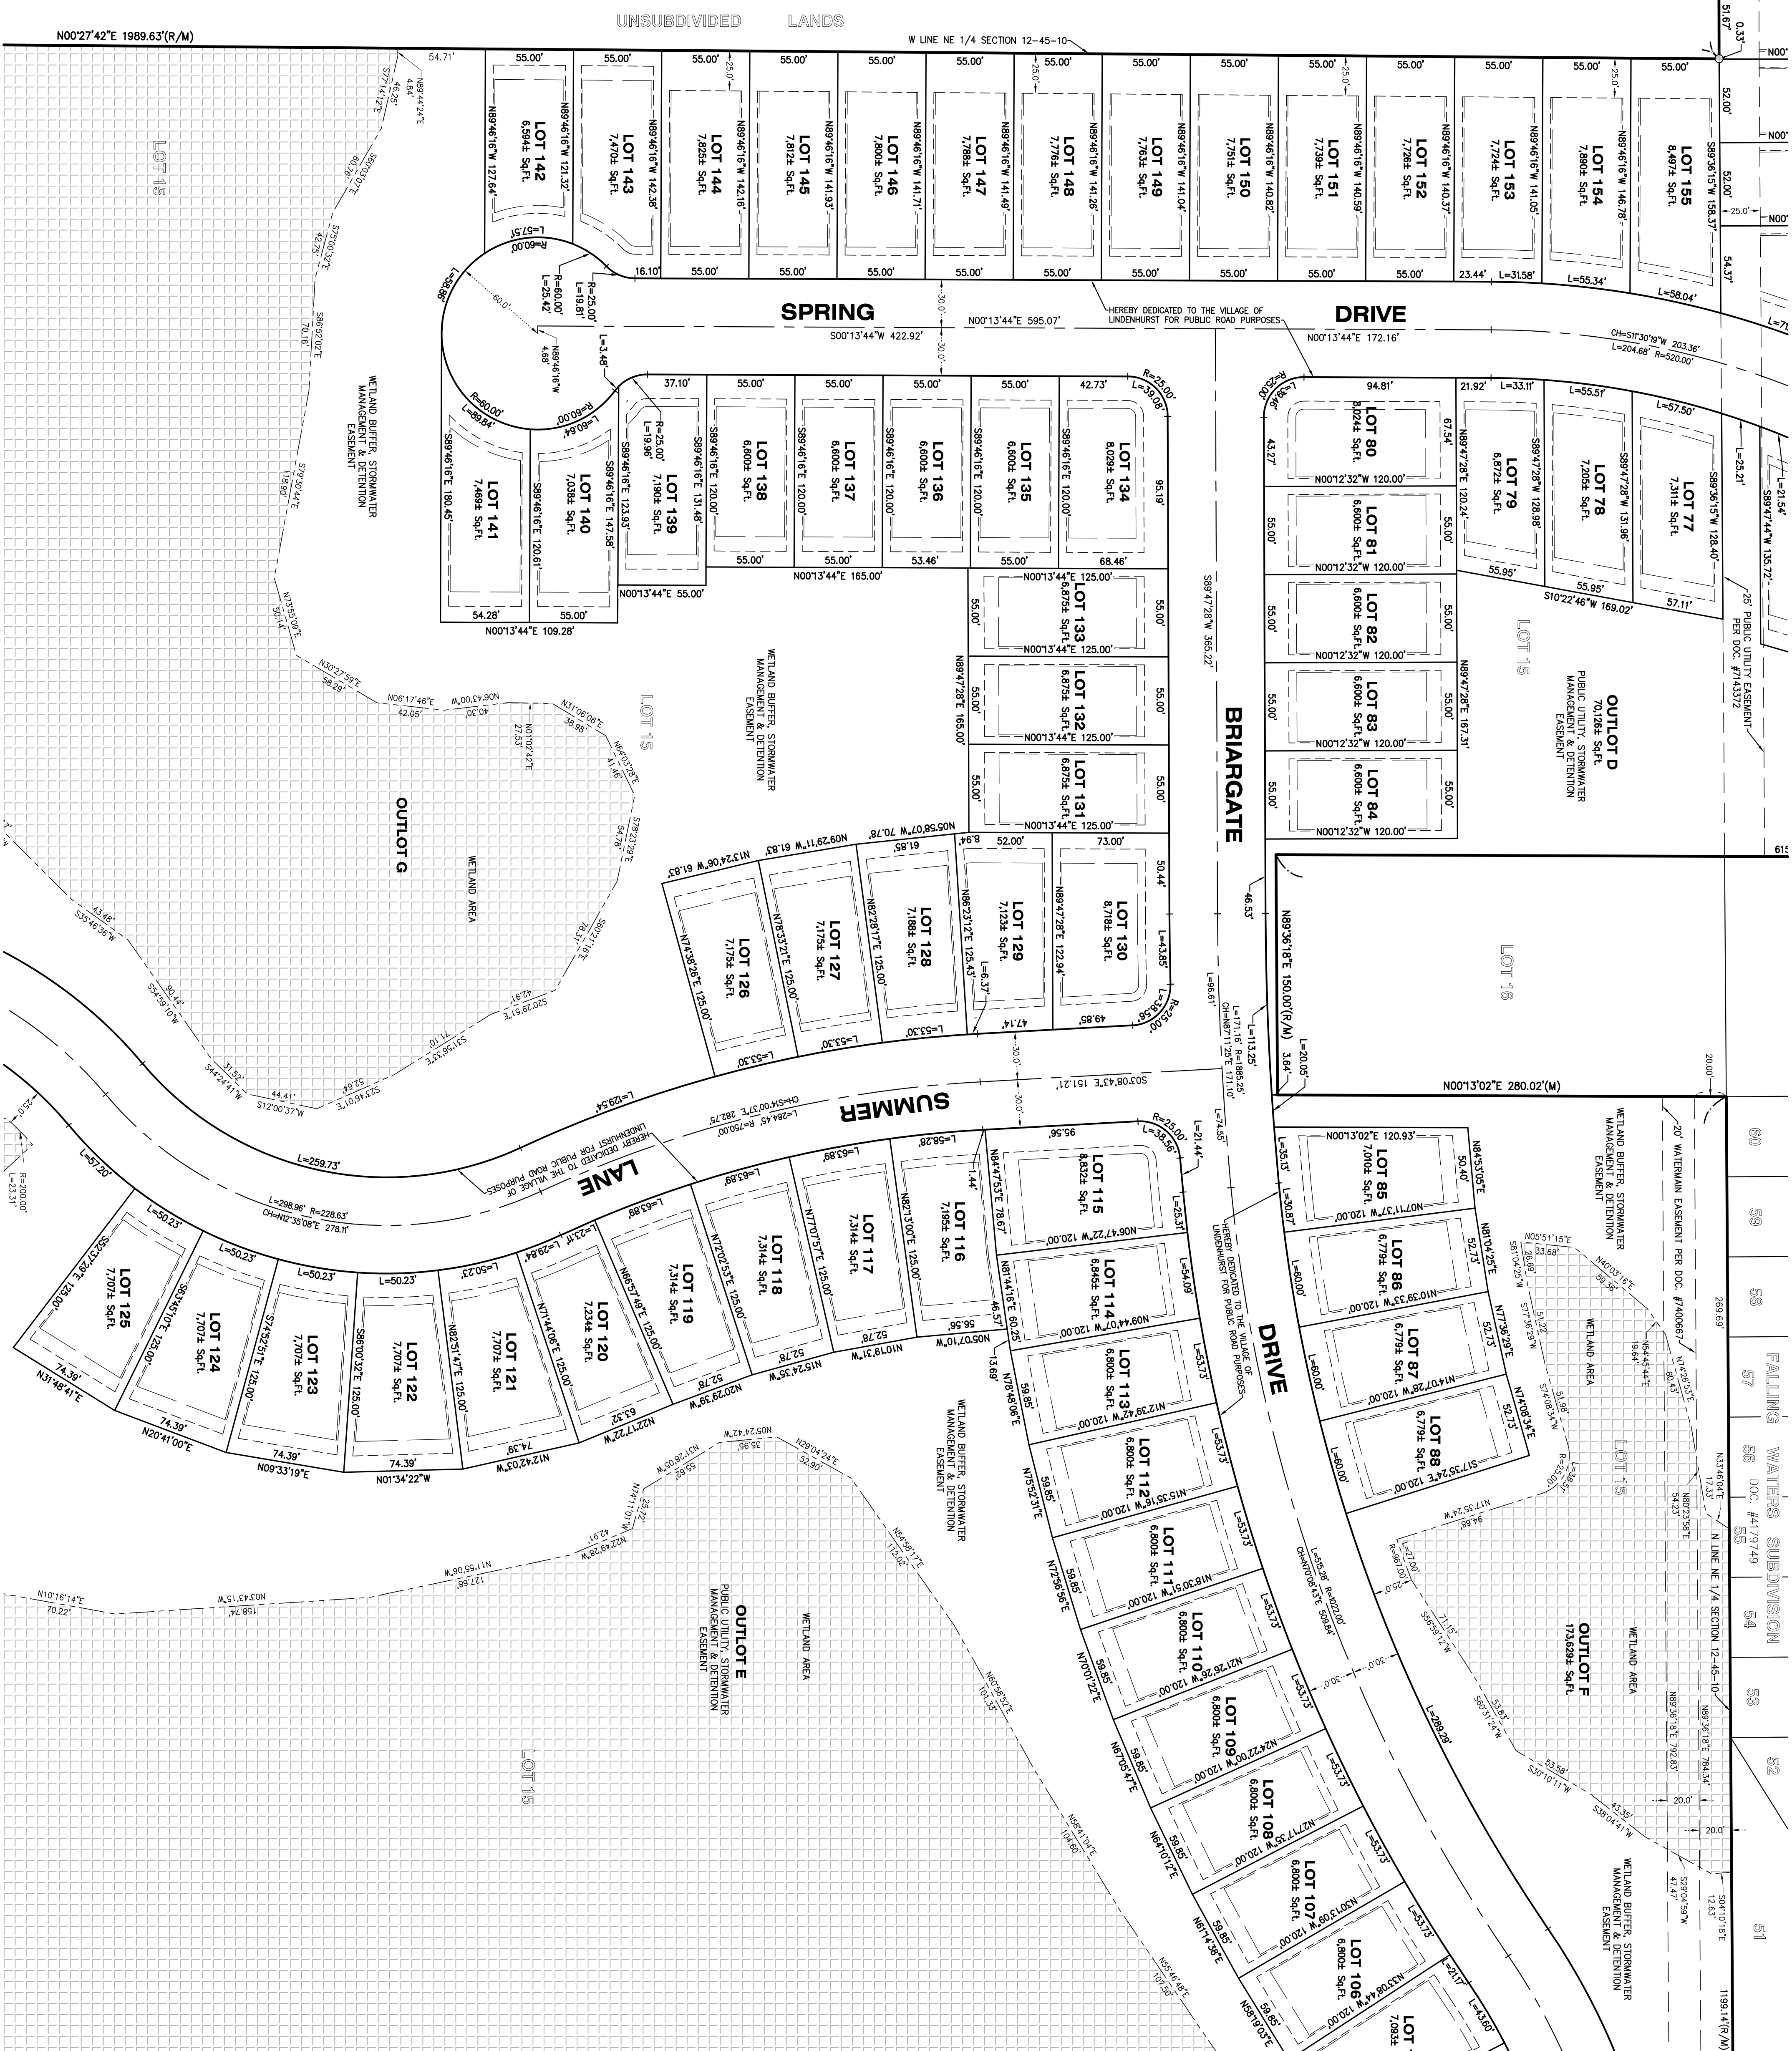


BRIARGATE SUBDIVISION


A RESUBDIVISION OF LOTS 1, 10, 15 AND 17 IN LINDENHURST VILLAGE GREEN, BEING A SUBDIVISION OF PART OF THE SOUTHWEST QUARTER AND THE SOUTHEAST QUARTER OF SECTION 1 AND PART OF THE NORTHEAST QUARTER AND THE SOUTHEAST QUARTER OF SECTION 12, TOWNSHIP 45 NORTH, RANGE 10 EAST OF THE THIRD PRINCIPAL MERIDIAN, IN LAKE COUNTY, ILLINOIS.

ZONED R-1


VILLAGE OF LINDENHURST

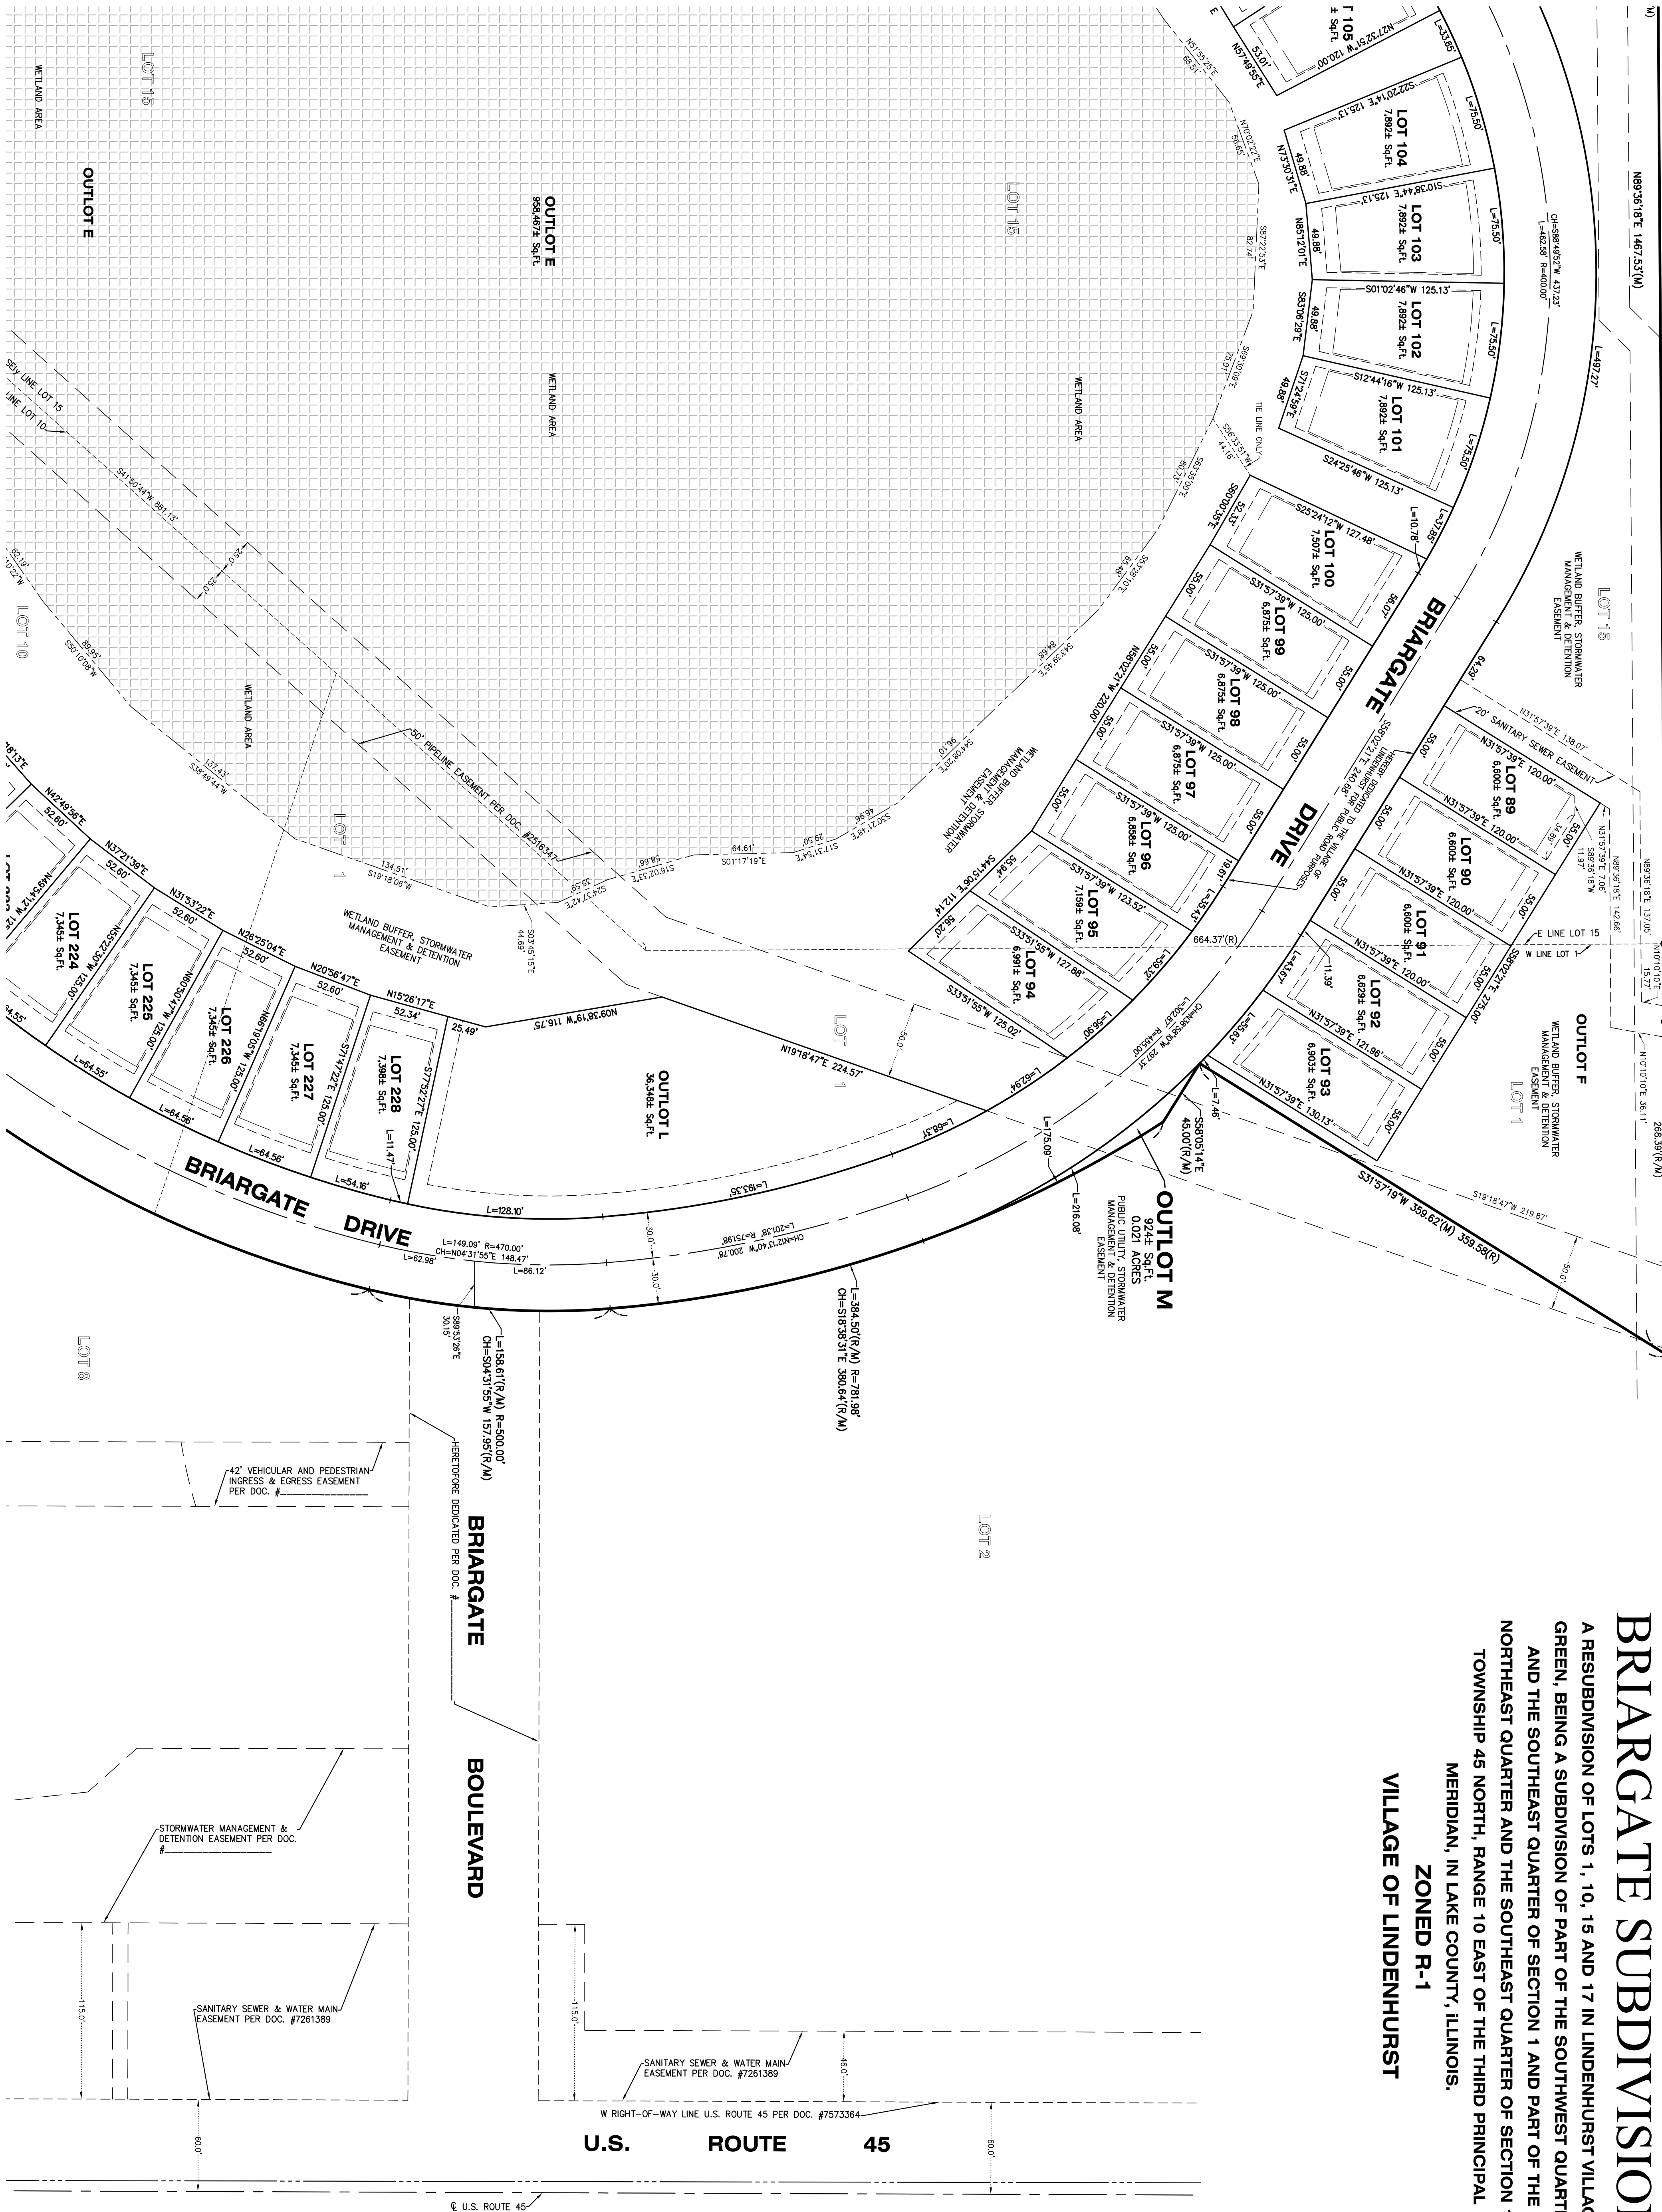




FINAL PLAT OF SUBDIVISION
BRIARGATE SUBDIVISION
A RESUBDIVISION OF LOTS 1, 10, 15 AND 17 IN LINDENHURST VILLAGE GREEN, BEING A SUBDIVISION OF PART OF THE SOUTHWEST QUARTER AND THE SOUTHEAST QUARTER OF SECTION 1 AND PART OF THE NORTHEAST QUARTER AND THE SOUTHEAST QUARTER OF SECTION 12, TOWNSHIP 45 NORTH, RANGE 10 EAST OF THE THIRD PRINCIPAL MERIDIAN, IN LAKE COUNTY, ILLINOIS.
ZONED R-1
VILLAGE OF LINDENHURST

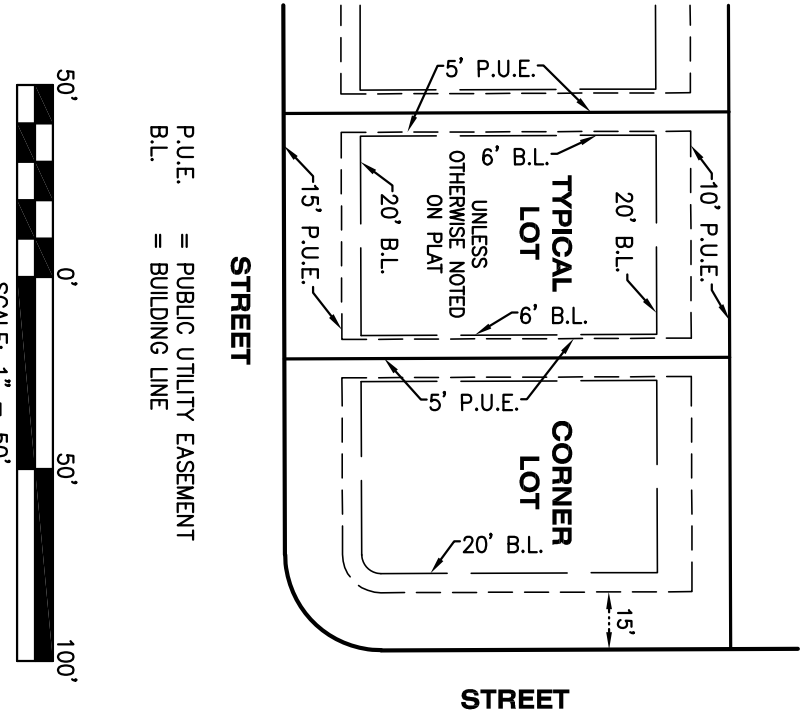

CLIENT: PEARSON, BROWN & ASSOCIATES
DRAWN BY: APC CHECKED BY: WJY
SCALE: 1"=50' SRC: J12 F: 45 R: 10 R.
BASIS OF BEARING: PER RECORD SUBDIVISION
P.L.N.: 06-12-201-001, 003, 005, 008
JOB NO.: 190792 I.D. FPS
FIELDWORK COMP.: BK PG.
ALL DISTANCES SHOWN IN FEET AND DECIMAL FEET. 199073
PARTS THEREOF CORRECTED TO 88 F.

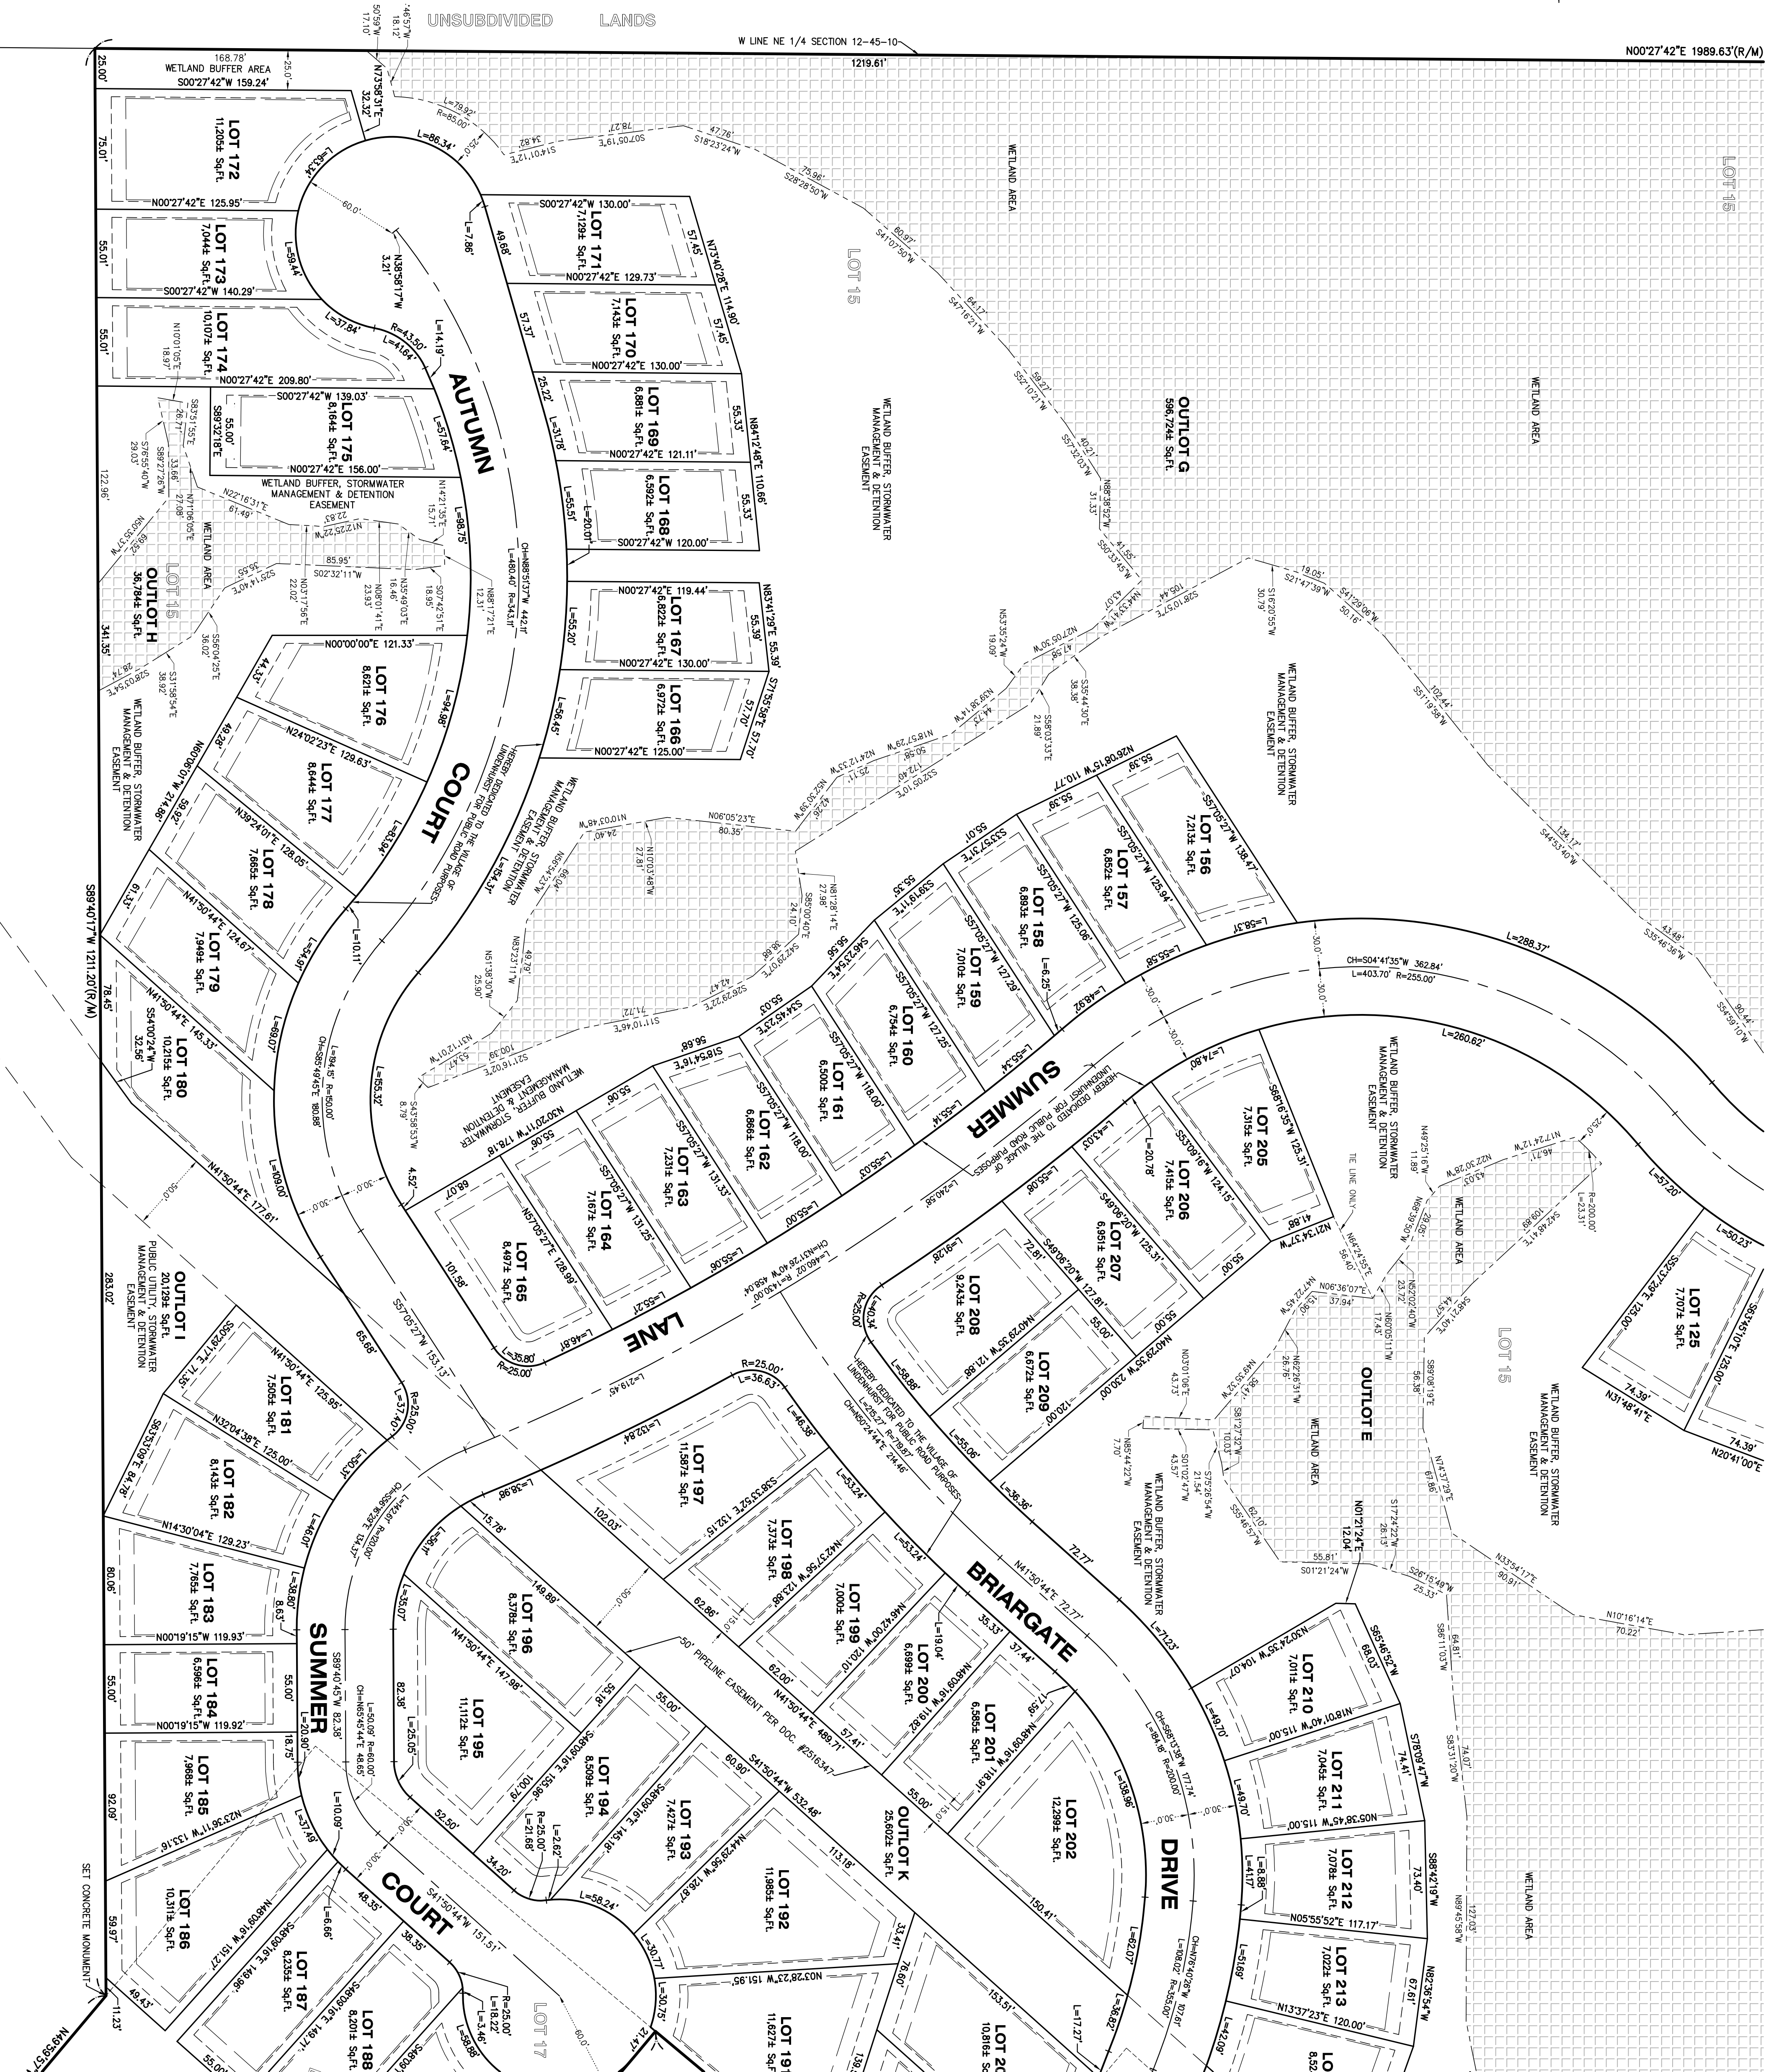

FINAL PLAT OF SUBDIVISION
BRIARGATE SUBDIVISION
A RESUBDIVISION OF LOTS 1, 10, 15 AND 17 IN LINDENHURST VILLAGE GREEN, BEING A SUBDIVISION OF PART OF THE SOUTHWEST QUARTER AND THE SOUTHEAST QUARTER OF SECTION 1 AND PART OF THE NORTHEAST QUARTER AND THE SOUTHEAST QUARTER OF SECTION 12, TOWNSHIP 45 NORTH, RANGE 10 EAST OF THE THIRD PRINCIPAL MERIDIAN, IN LAKE COUNTY, ILLINOIS.
ZONED R-1
VILLAGE OF LINDENHURST, ILLINOIS.

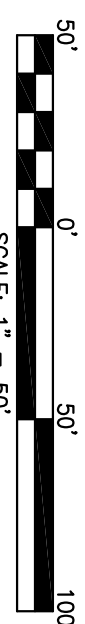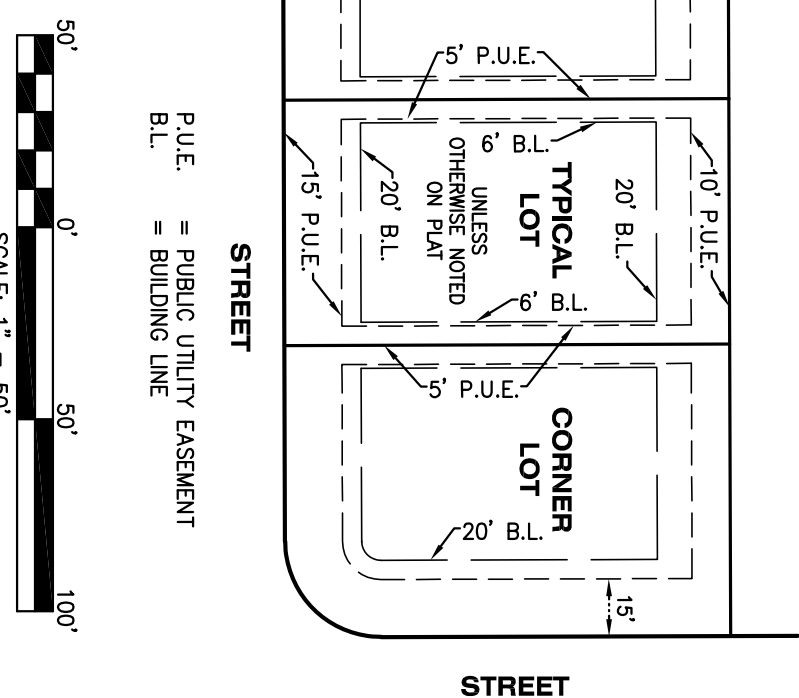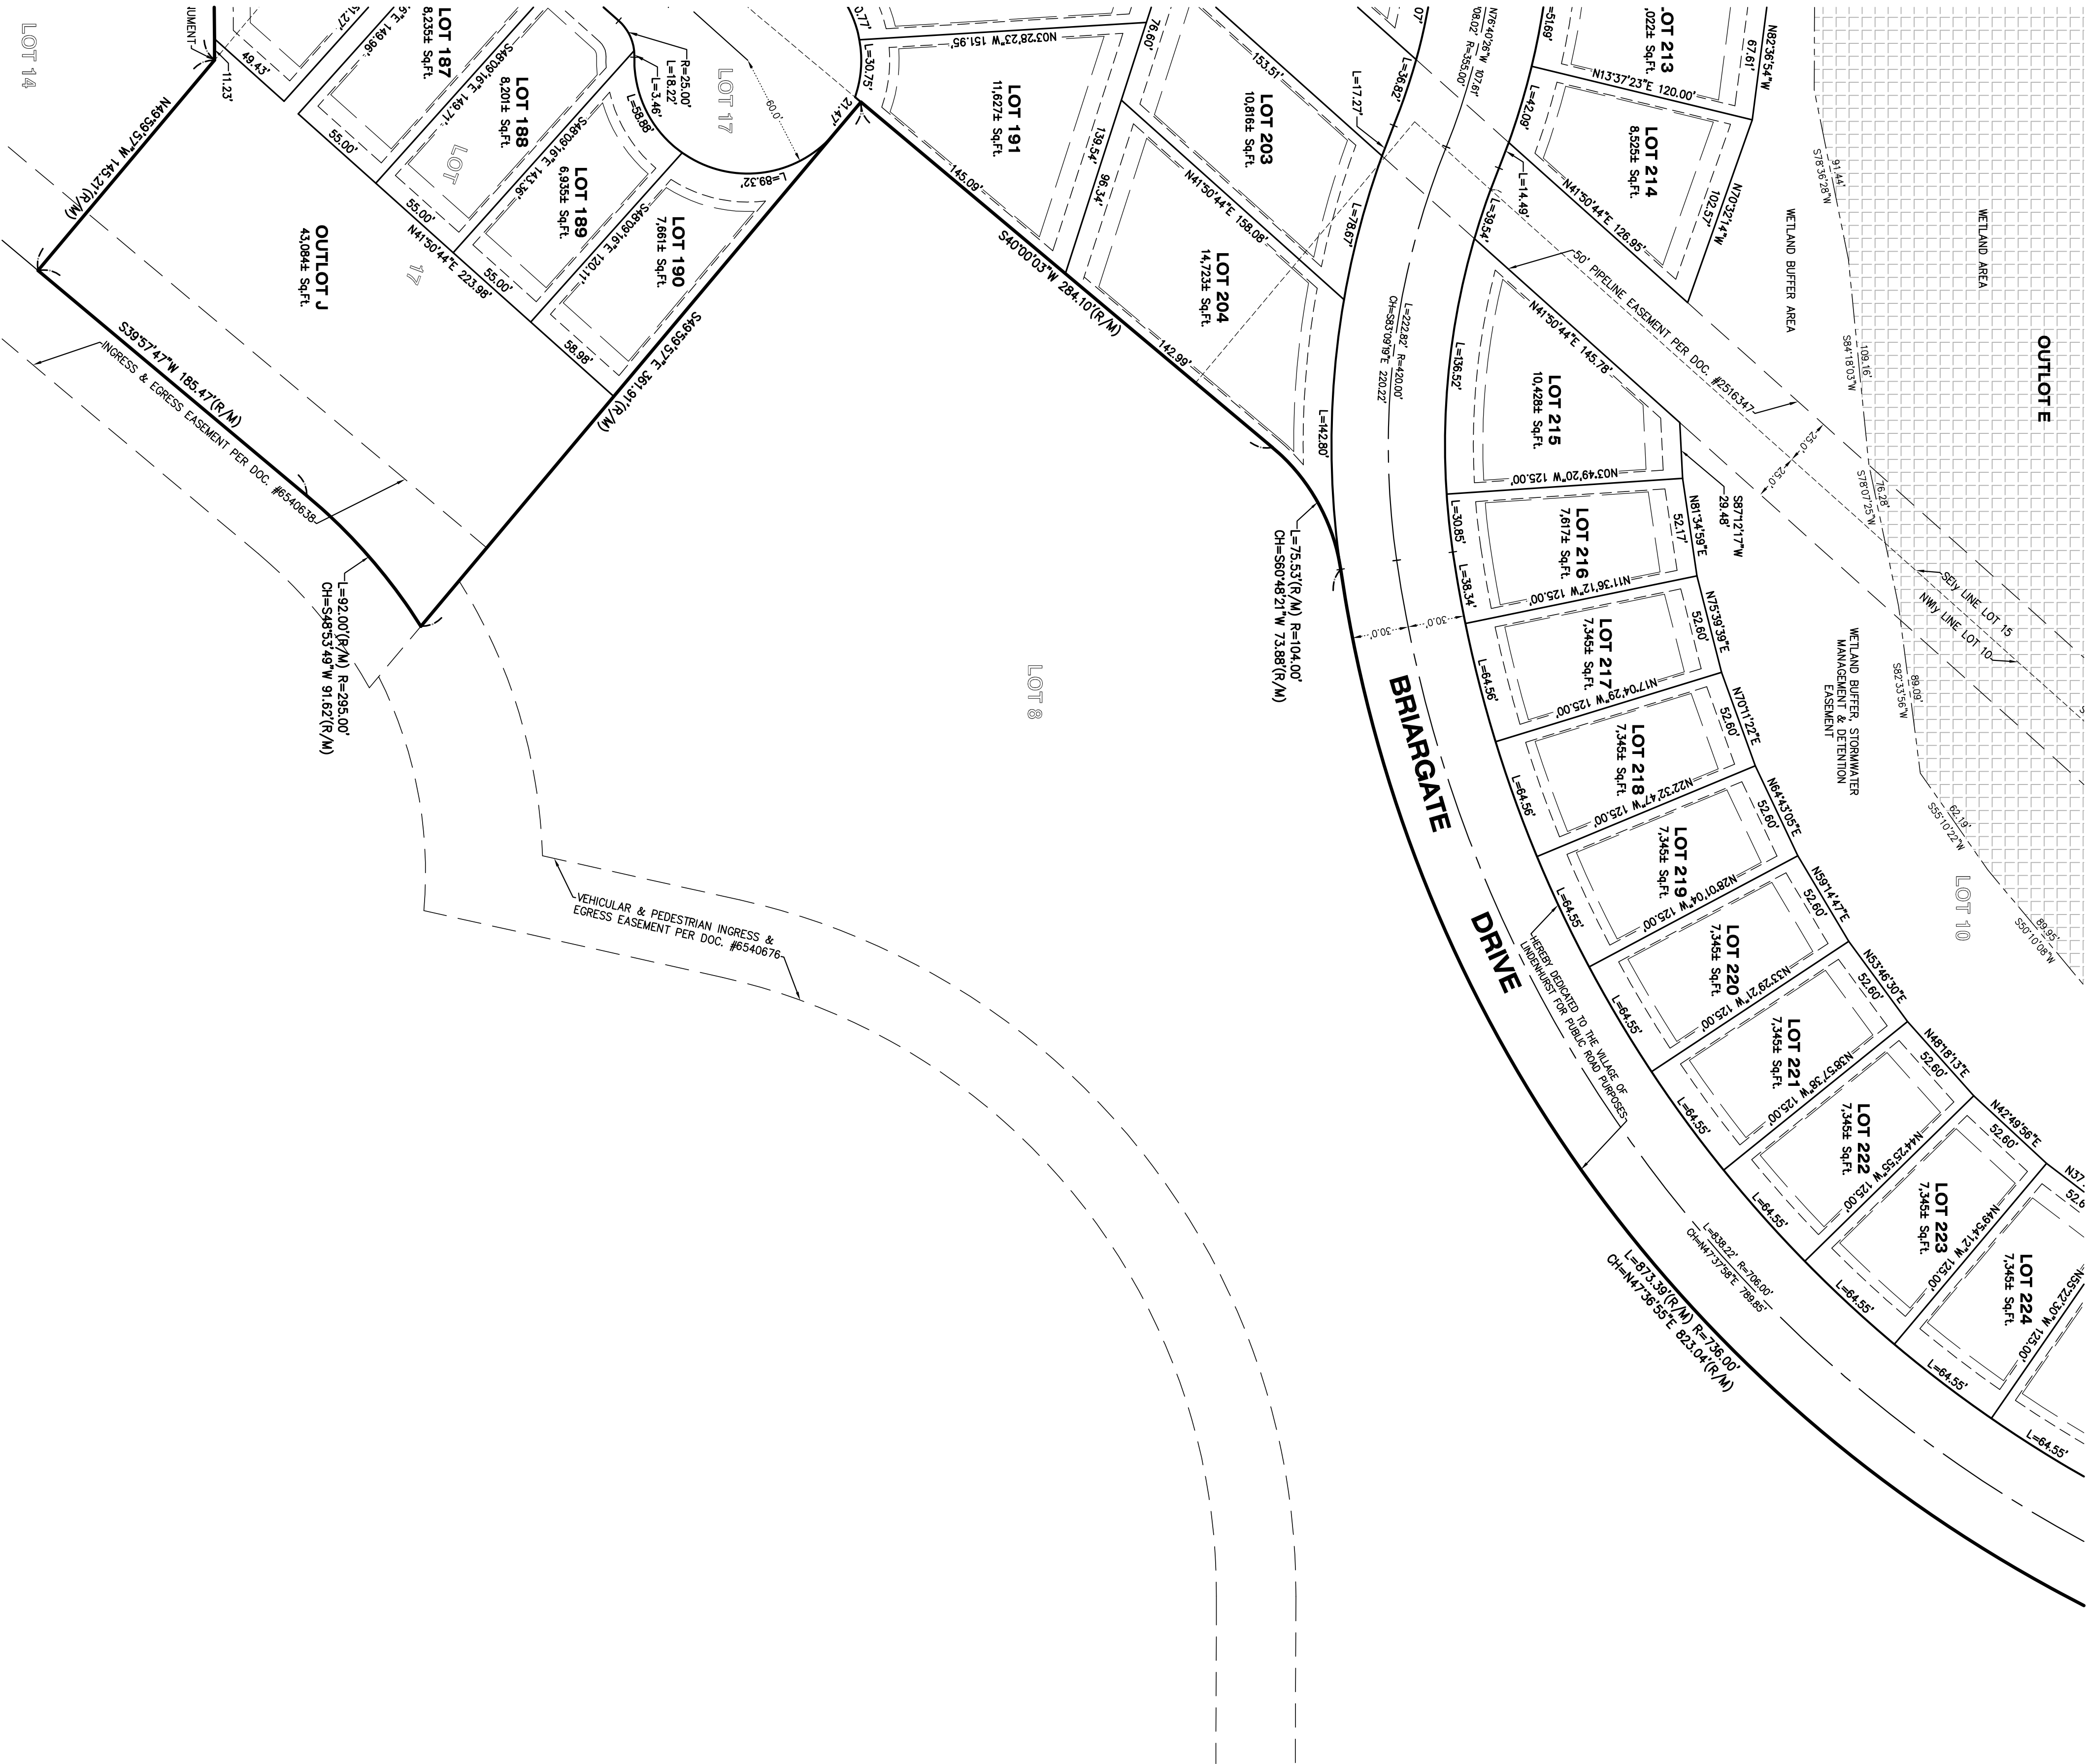

CLIENT: PEARSON, BROWN & ASSOCIATES
DRAWN BY: APC CHECKED BY: WJW
SCALE: 1"=50' SRC: 11.2 4: 45 R: 10 R.
BASIS OF BRANING: PER RECORD SUBDIVISION
P.L.N.: 06-12-201-001, 003, 005, 008
JOB NO.: 190792 I.D. FPS.
FIELDWORK COMP.: BK. PG.
ALL DISTANCES SHOWN IN FEET AND DECIMAL FEET. 190792
PLATS HEREBY CORRECTED TO BE F.